

| 令和8年度 |                  |
|-------|------------------|
| 図面名   | 位置図              |
| 施工地   | 奥尻郡奥尻町 国有林2474林班 |
| 工事名   | 奥尻島(仏沢)治山工事      |
| 縮尺    | 1:50,000         |




作  
業  
路


BM No. 1 H=36.42m  
測点A No. 4+3.6m 右岸5.5m  
国有林境界杭

国有地

計画山腹工

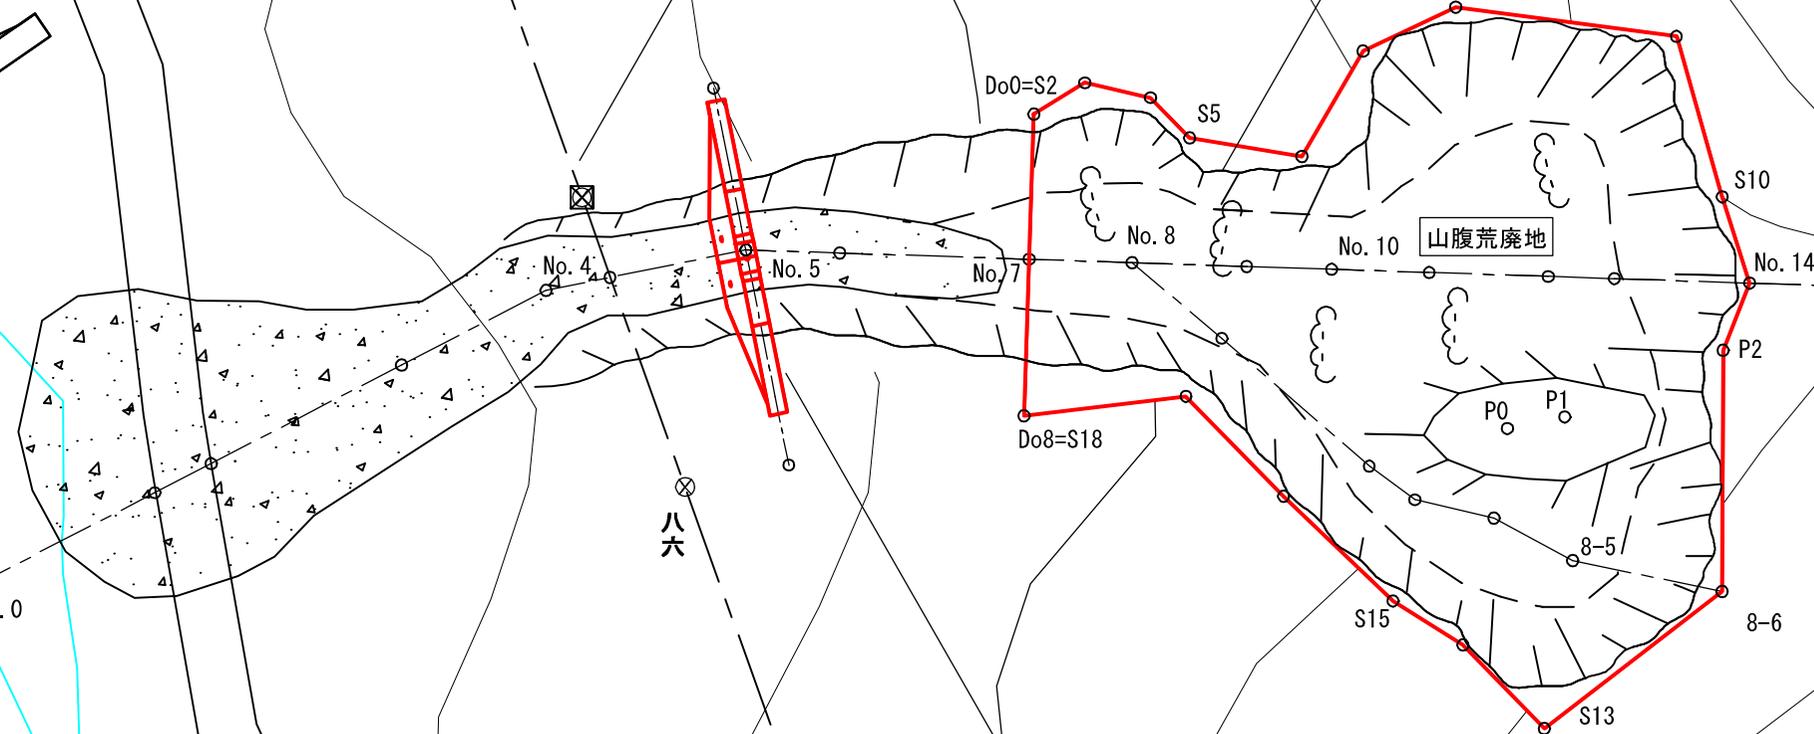



計画  
第1号コンクリート床固工  
L= 21.0 m, H= 5.5 m, V= 151.9 m<sup>3</sup>

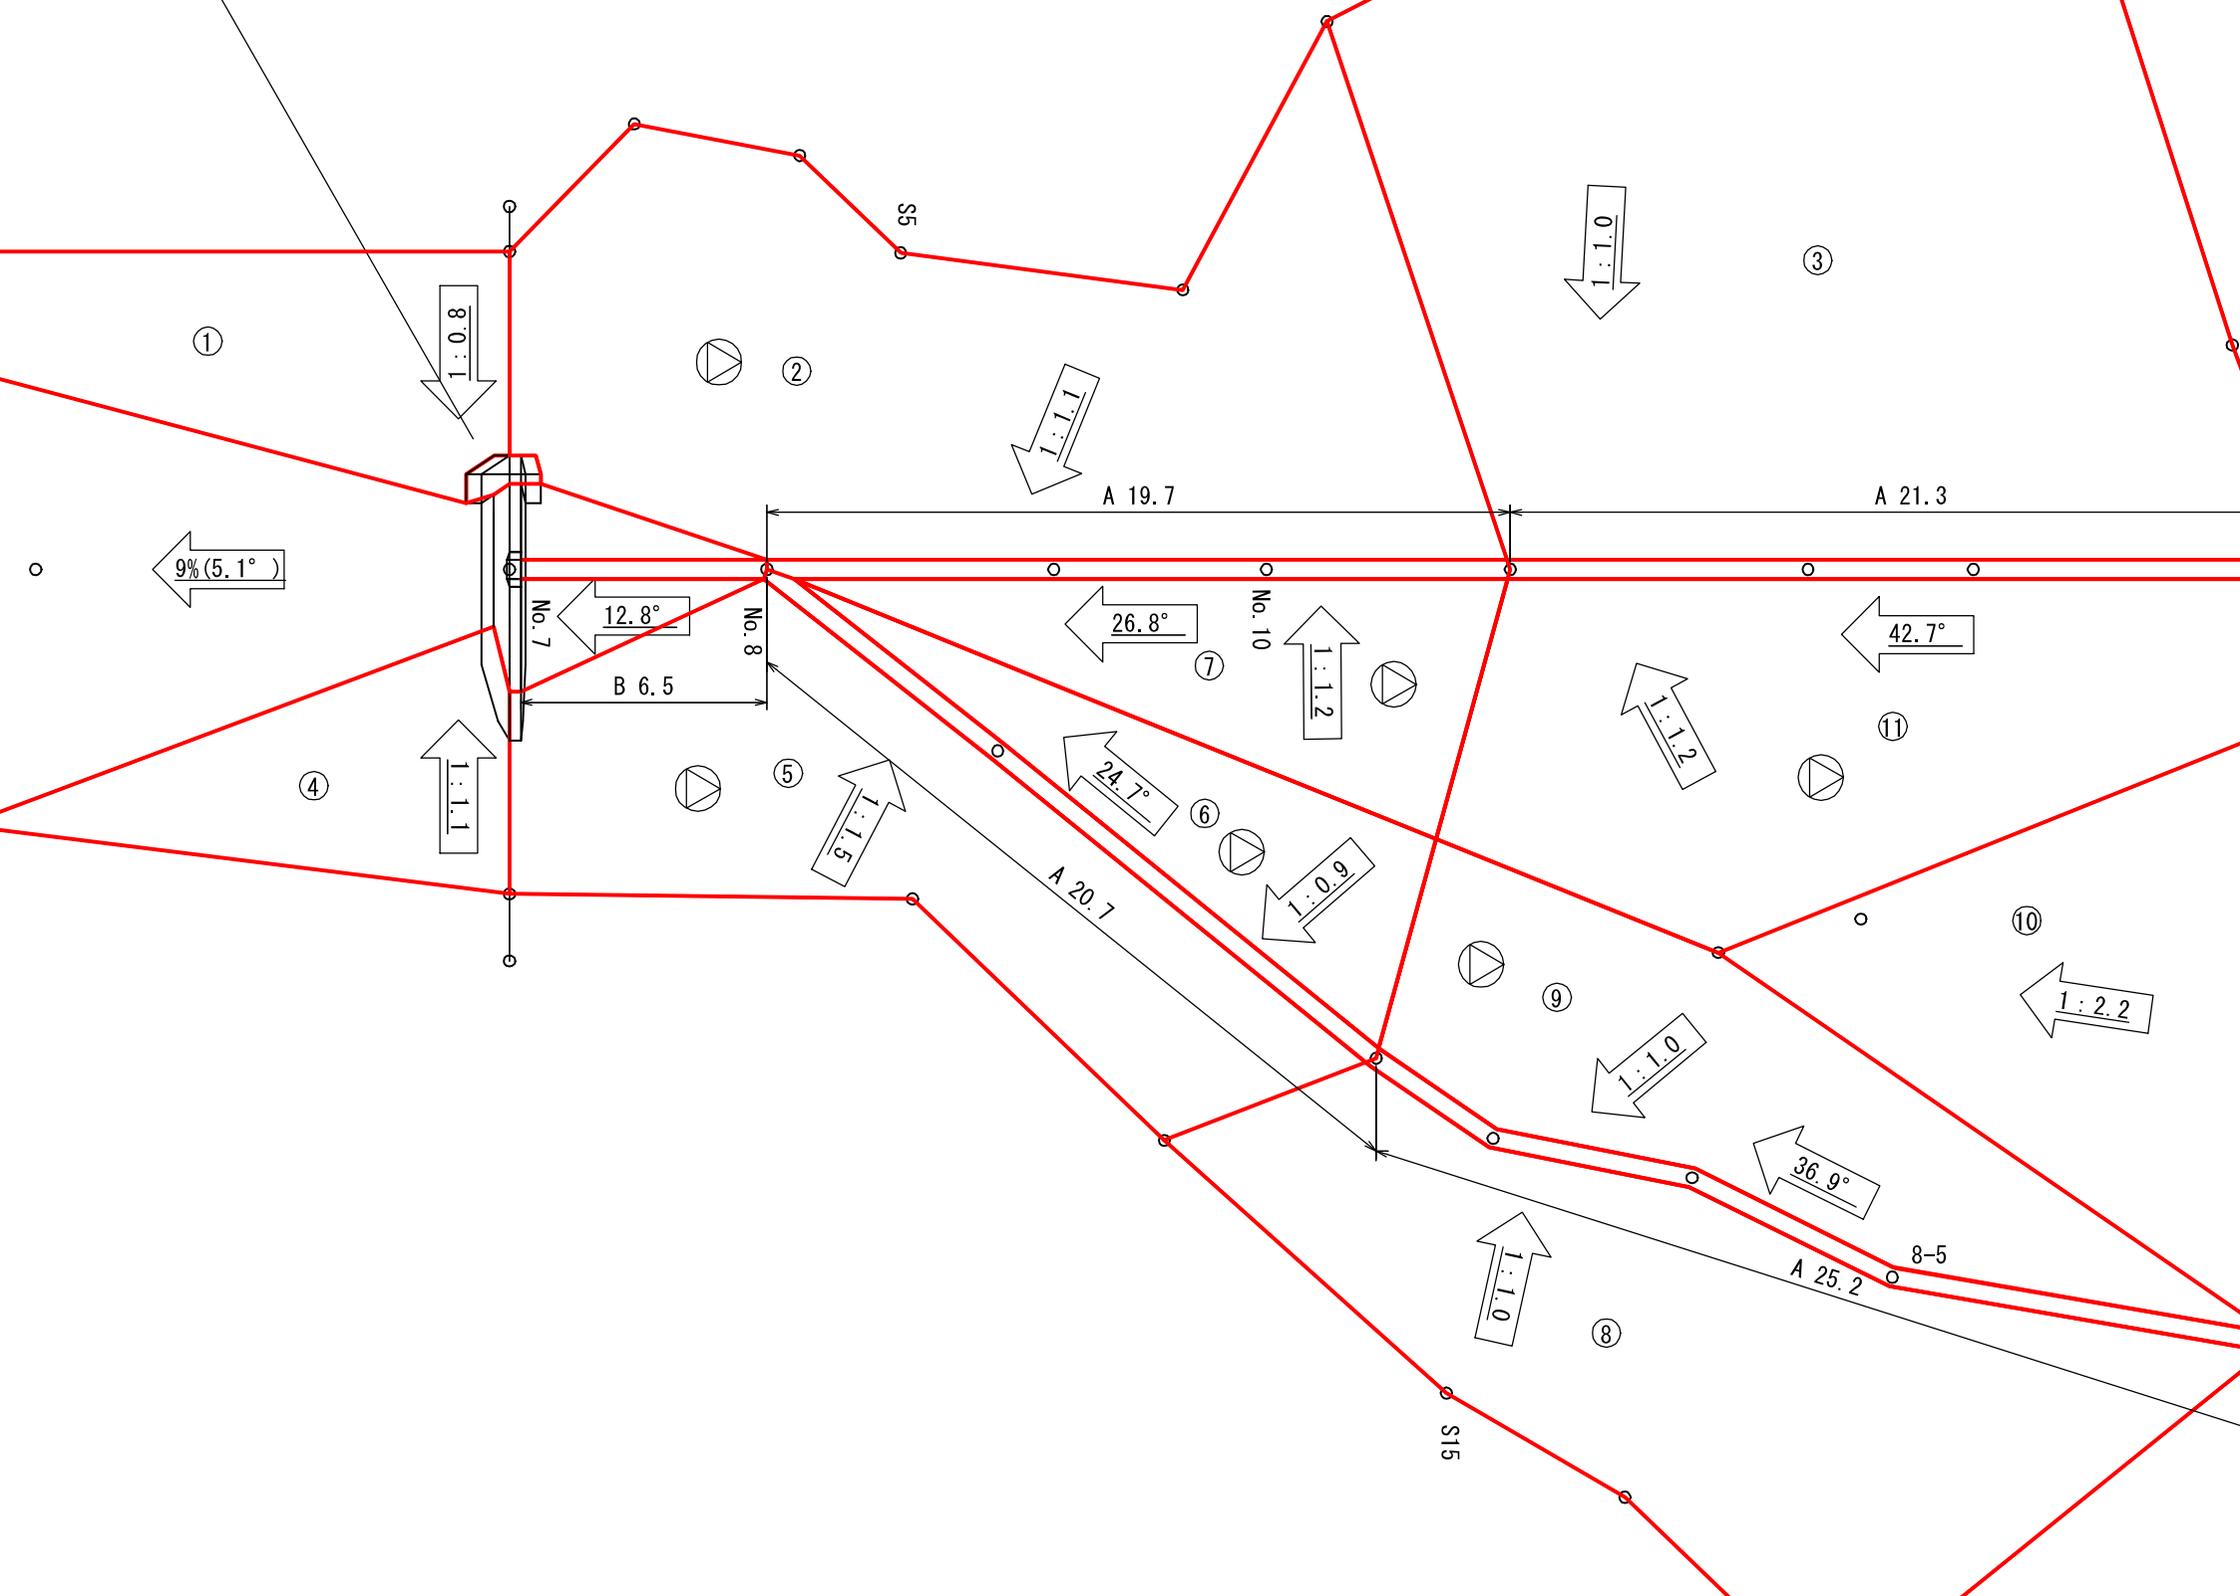

計画  
第1号コンクリート床固工  
L= 21.0 m, H= 5.5 m, V= 151.9 m<sup>3</sup>


計画  
第1号コンクリート土留工  
L= 7.5 m, H= 2.5 m, V= 14.0 m<sup>3</sup>

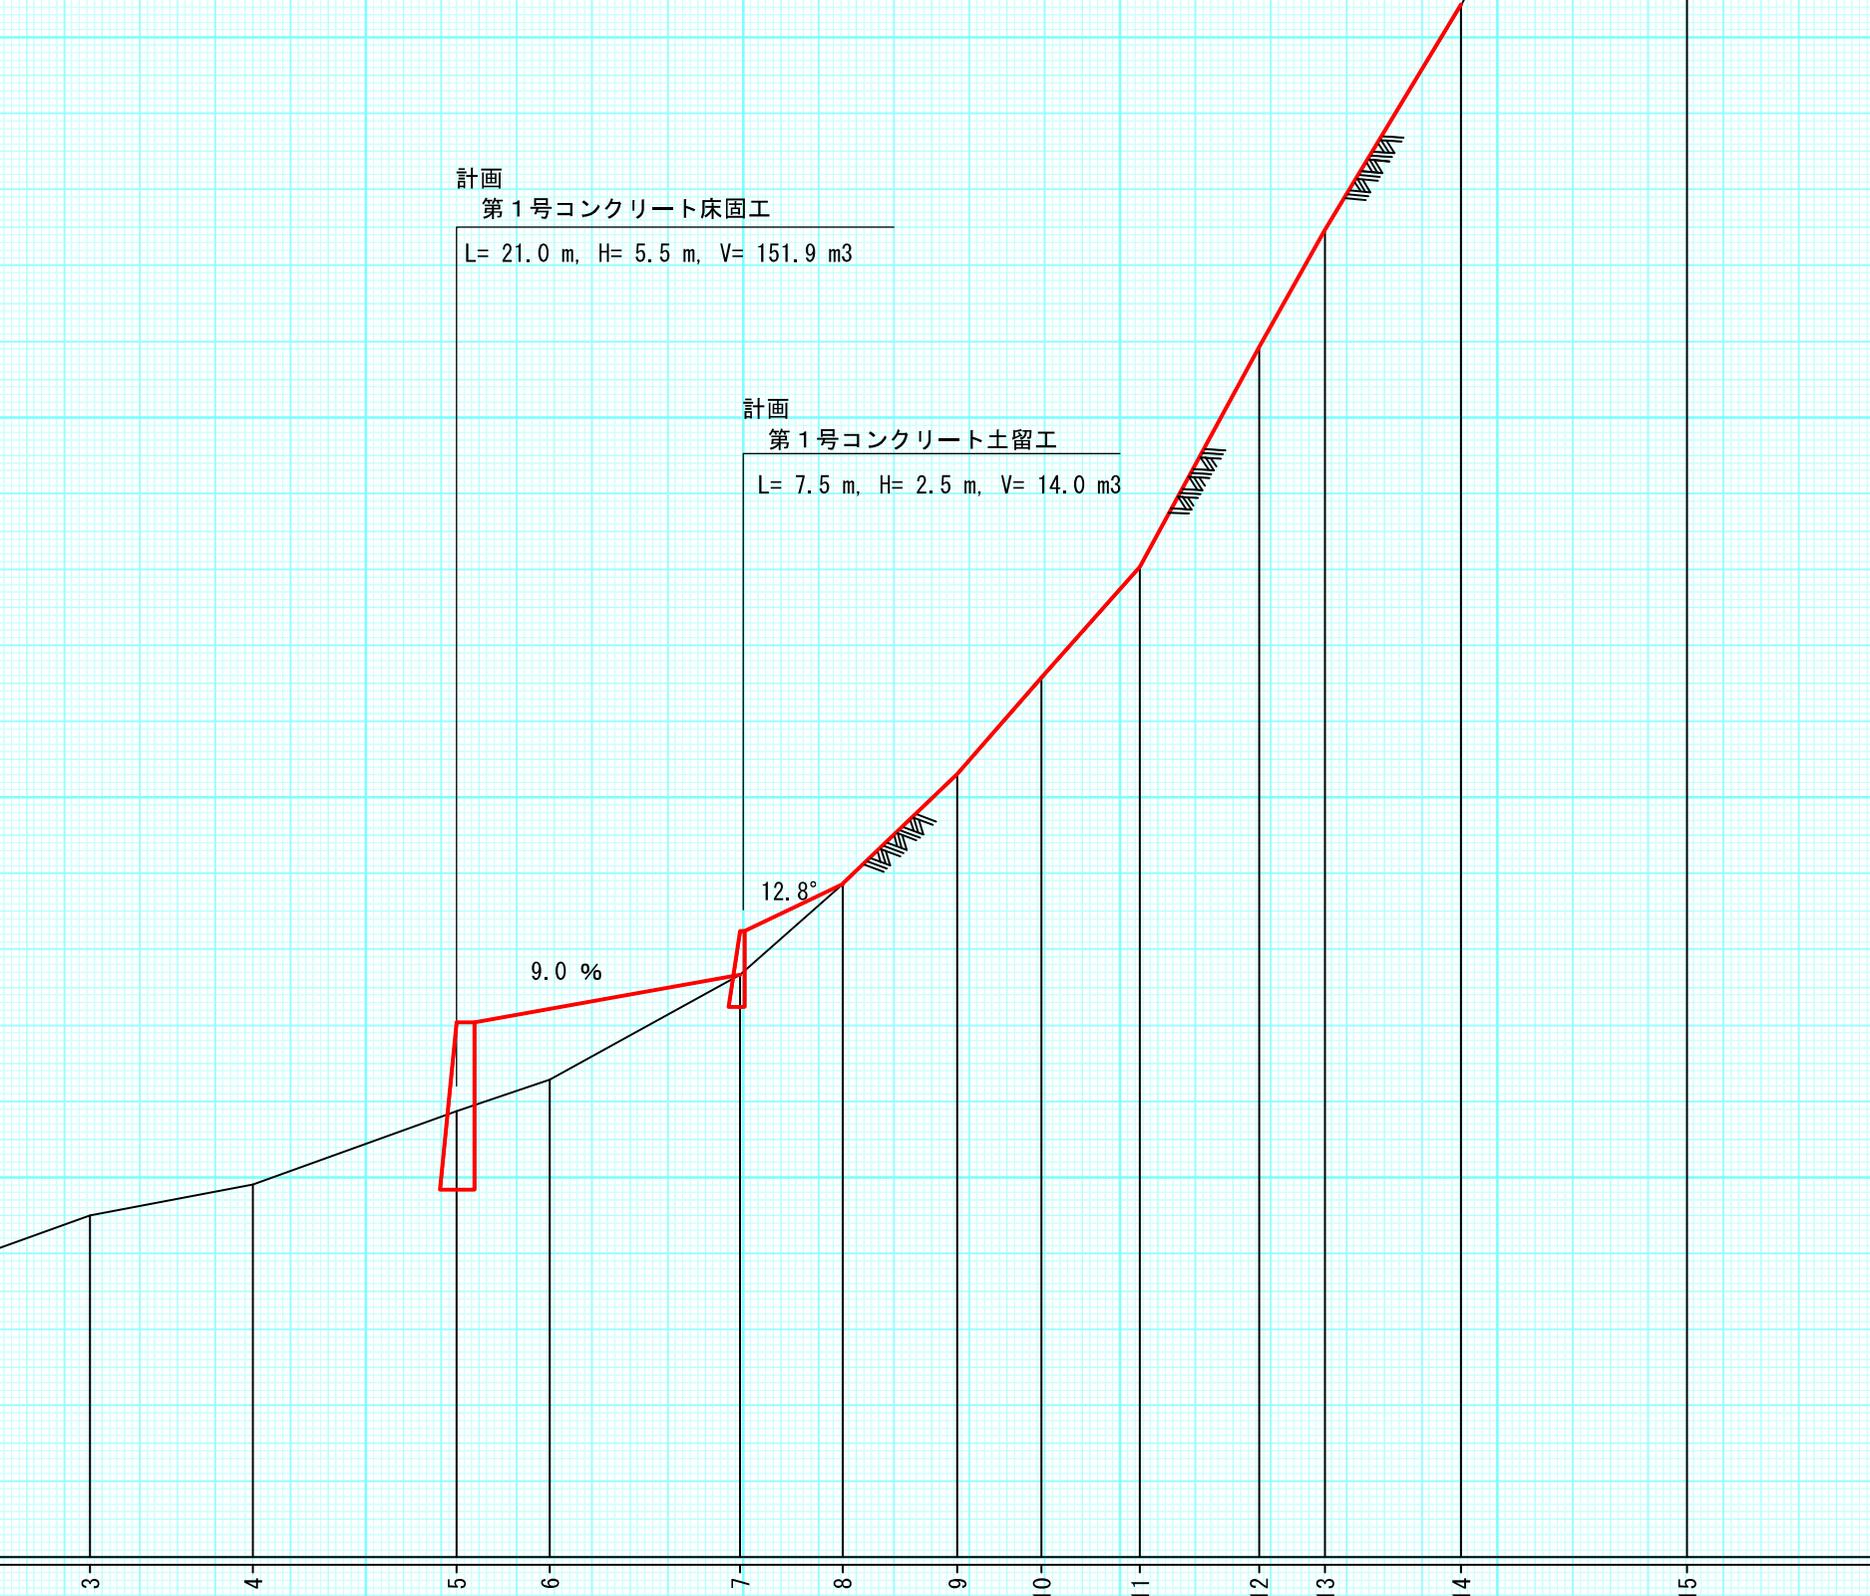

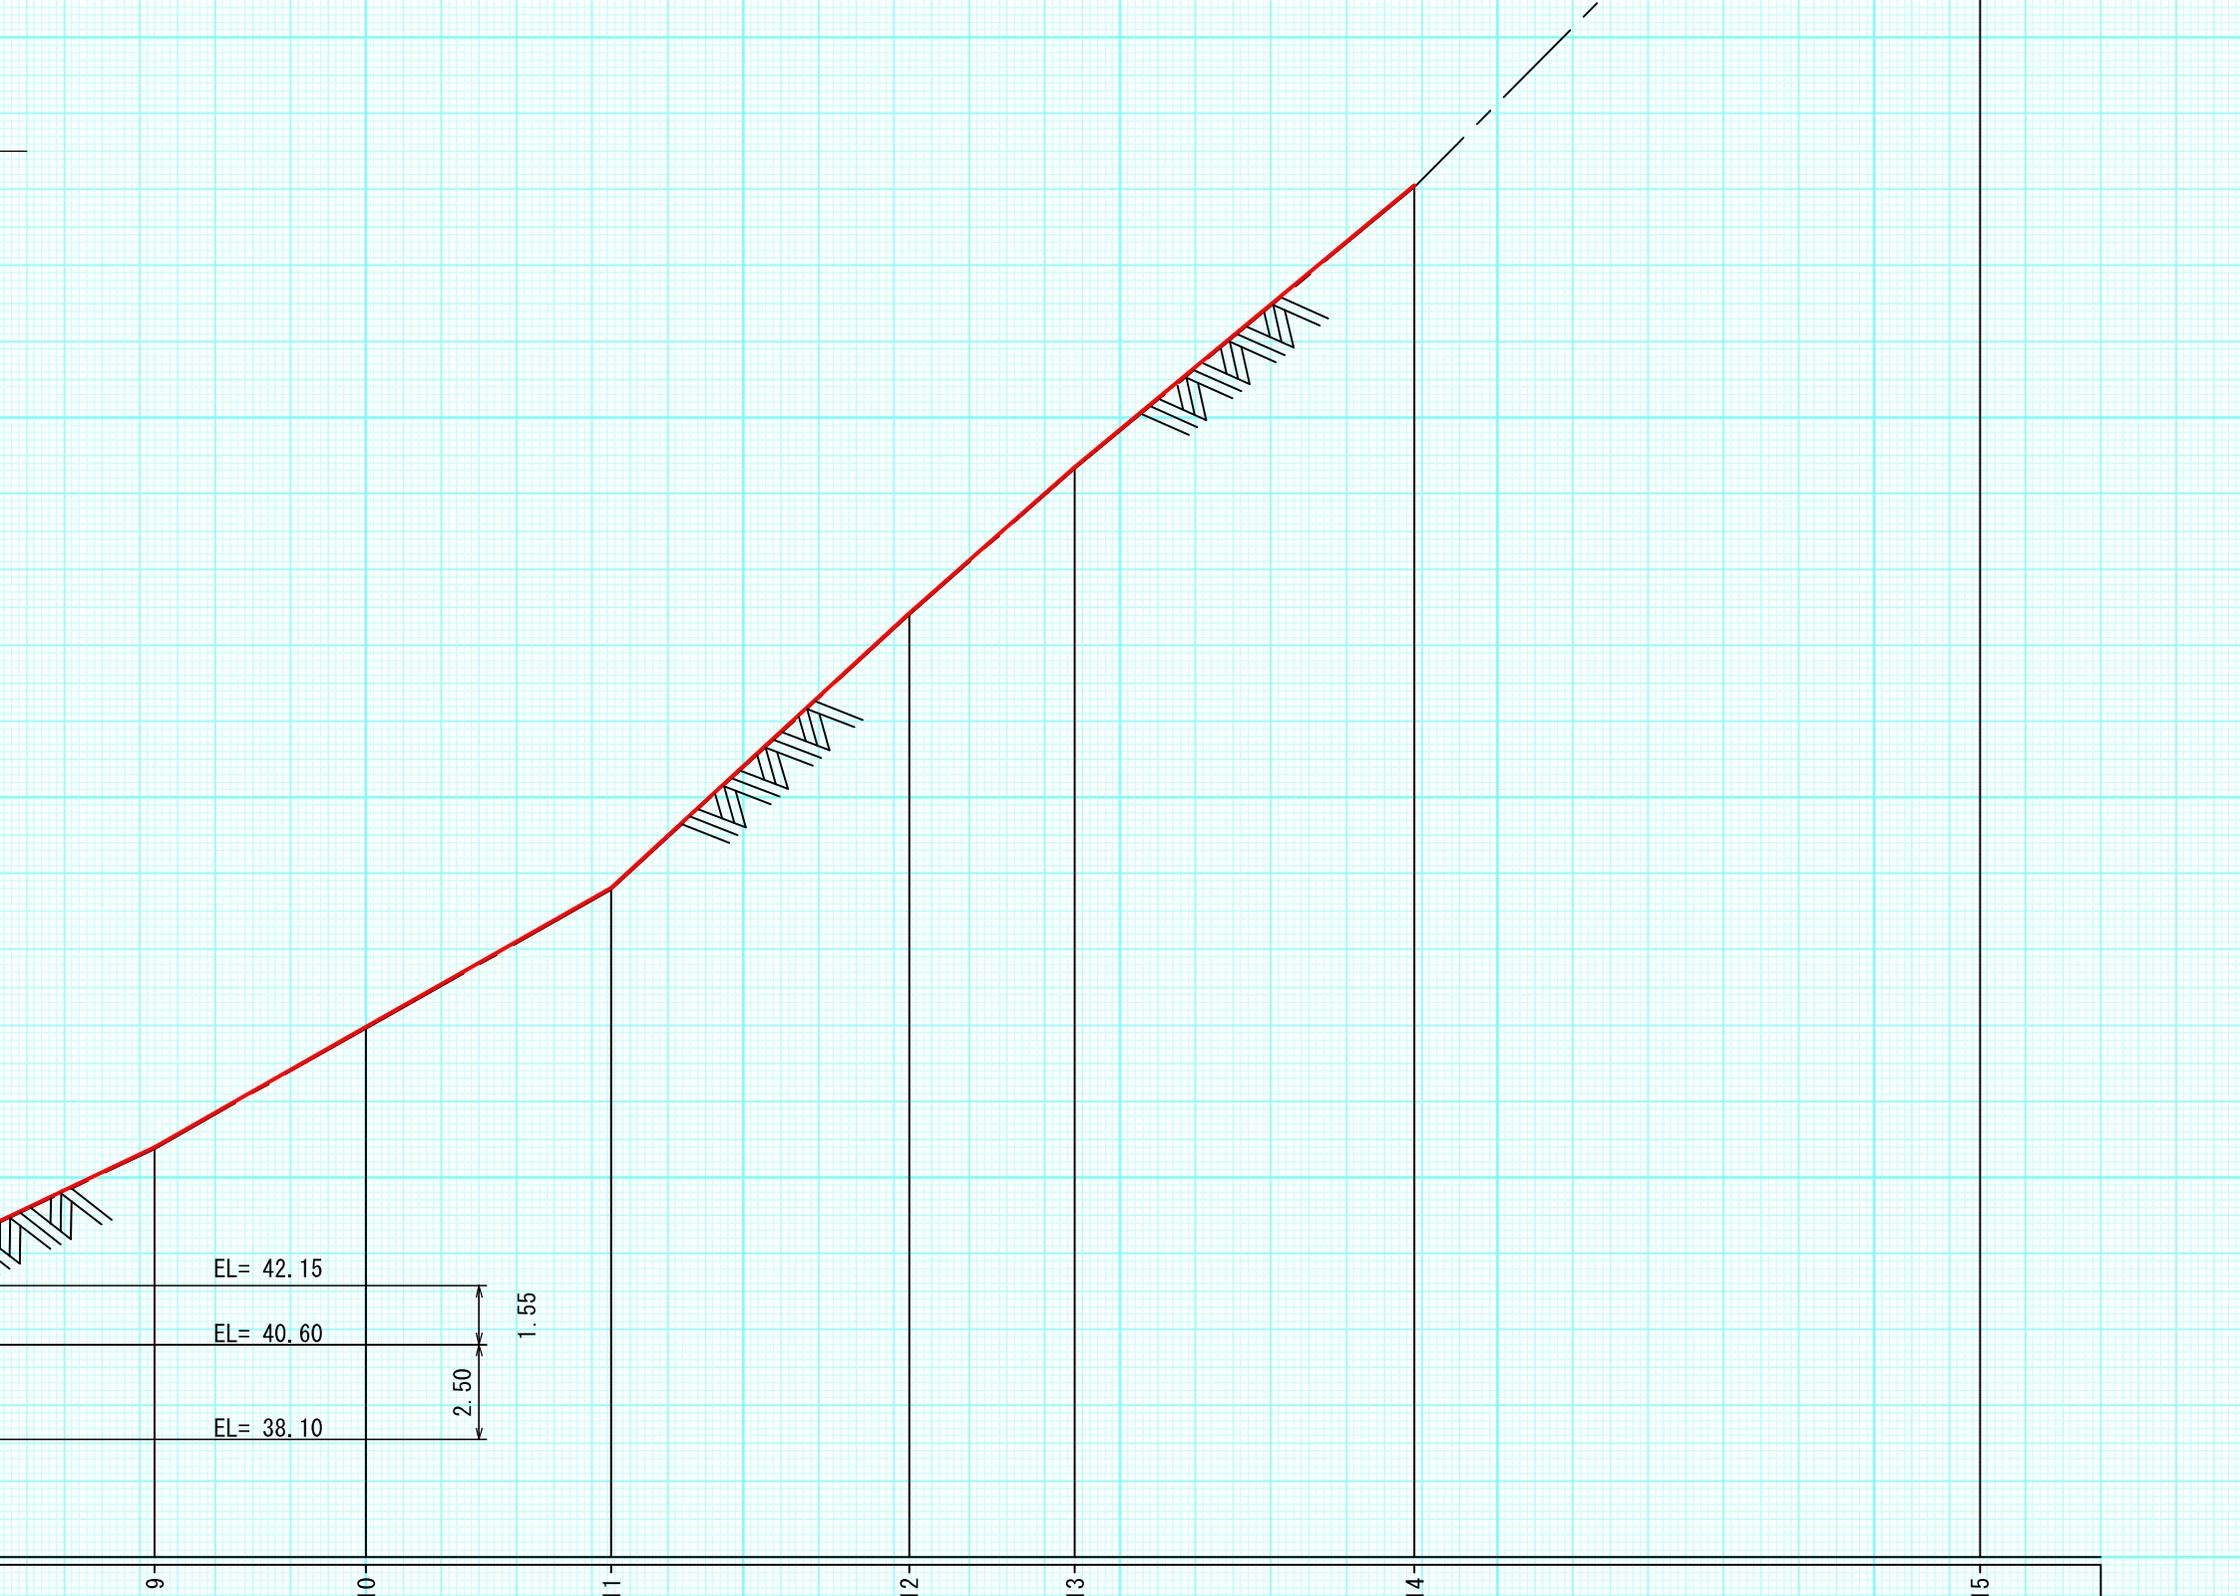




平面図

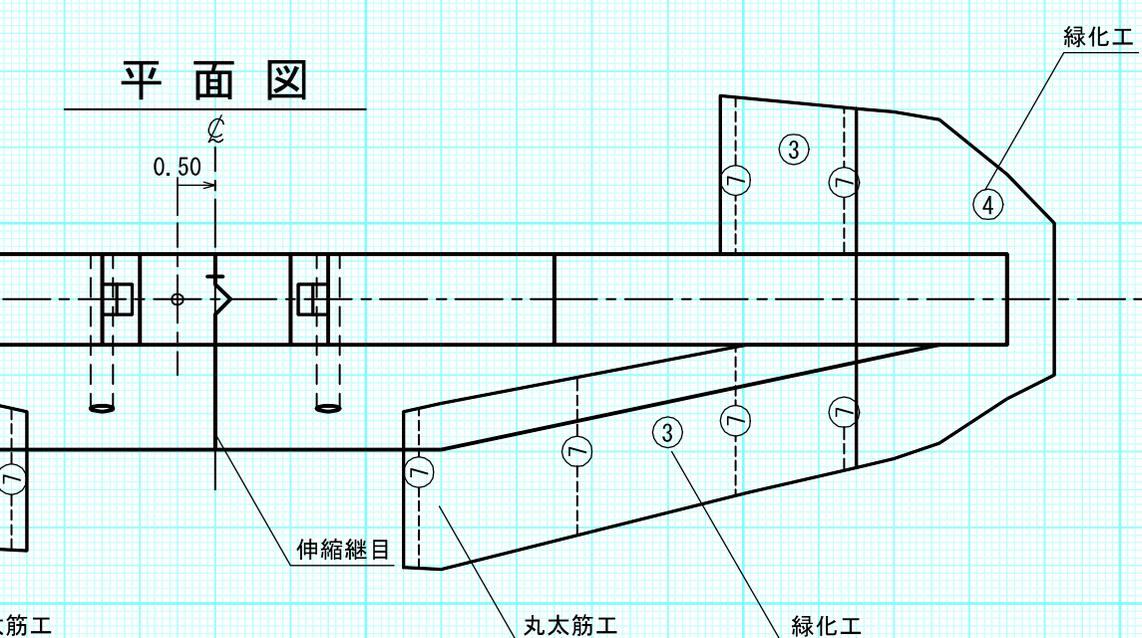


埋戻し図

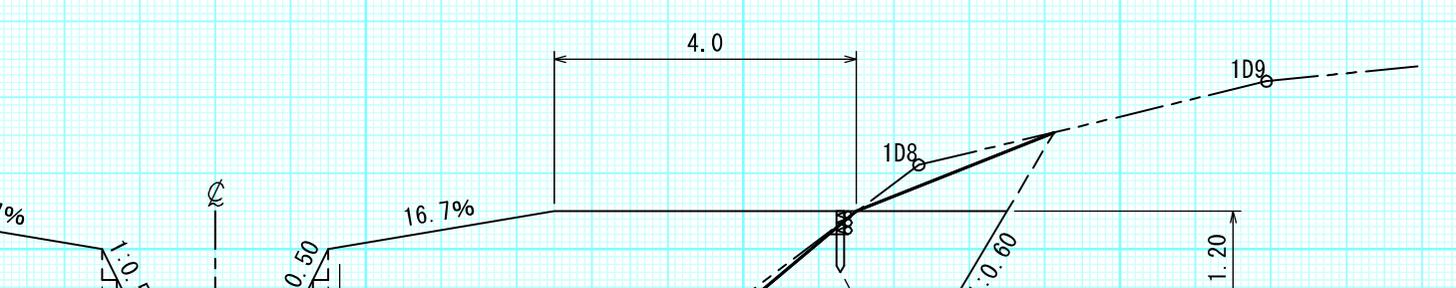


放水路階段詳細図

S=1:50

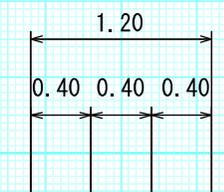




平面図

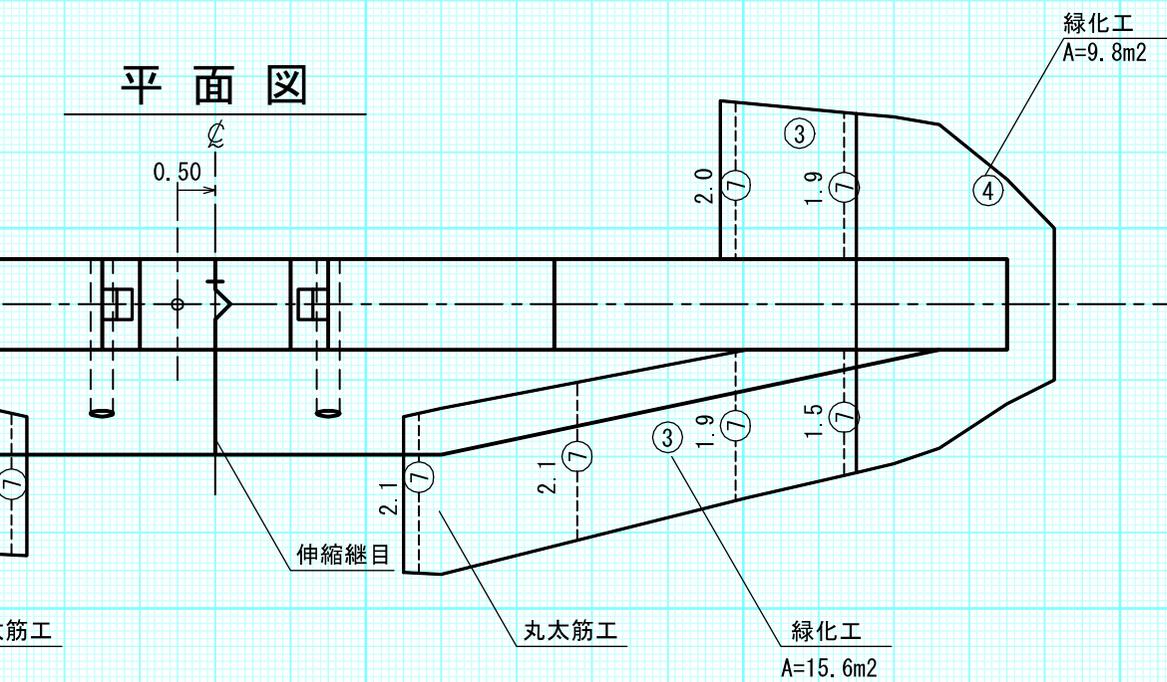

掘削面整形図

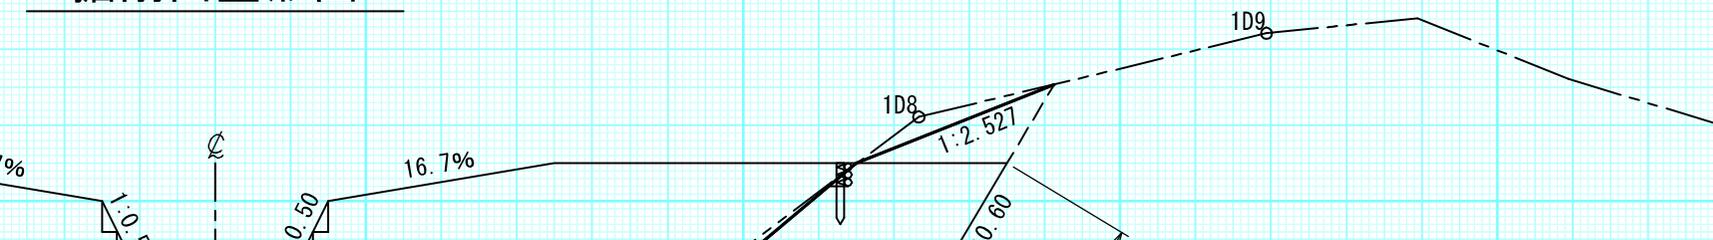

放水路階段詳

S=1:50

締固め = 2.3

締固め = 4.7

締固め

⑧

⑨

投入

投入


床掘 礫質土 = 10.0  
締固め = 3.4  
投入 = 21.1

床掘 礫質土 = 11.9  
締固め = 2.5  
投入 = 20.3


⑮

⑯





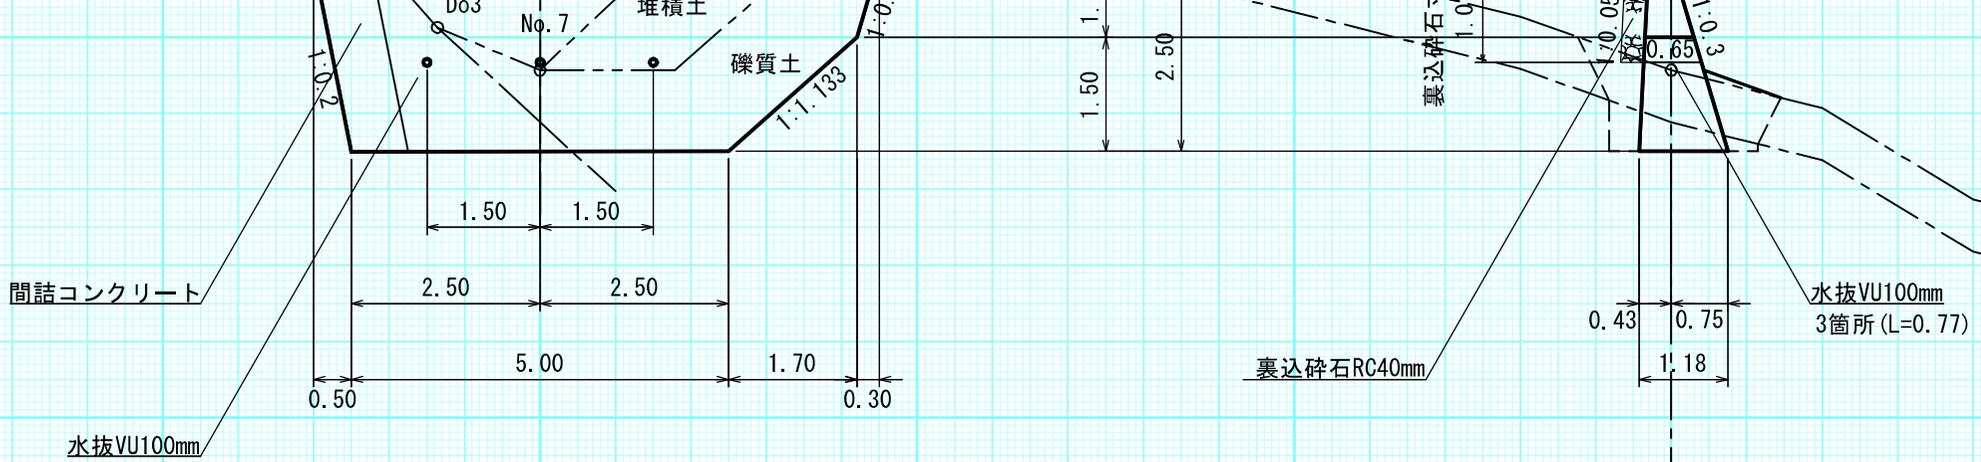


平面図

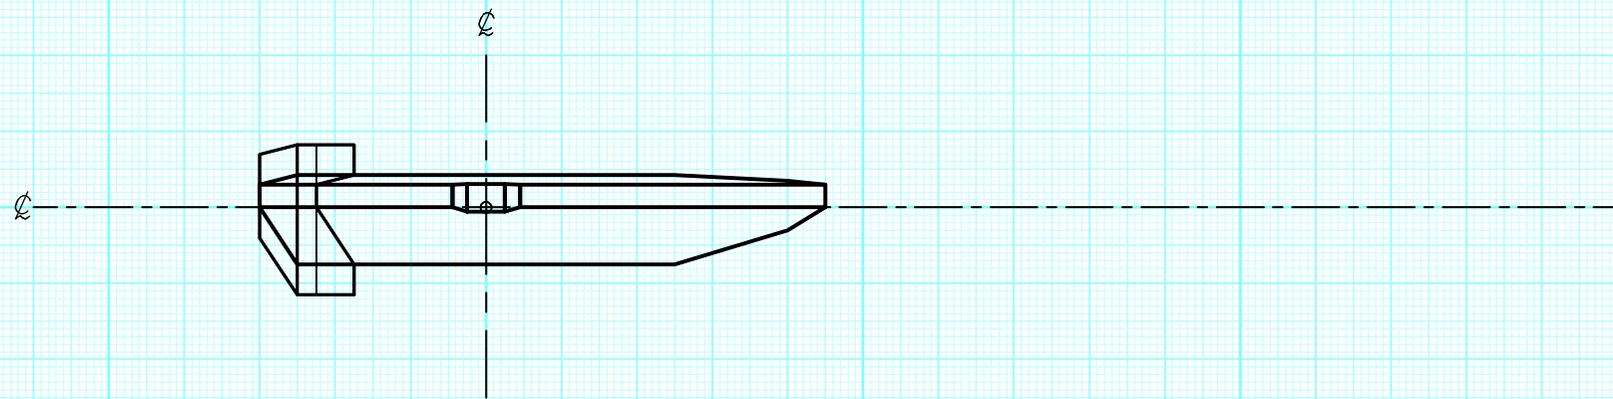


埋戻し図

 
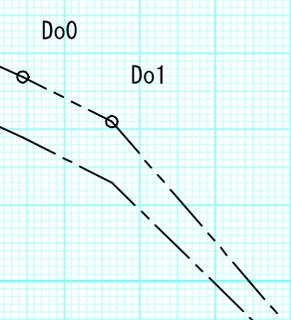


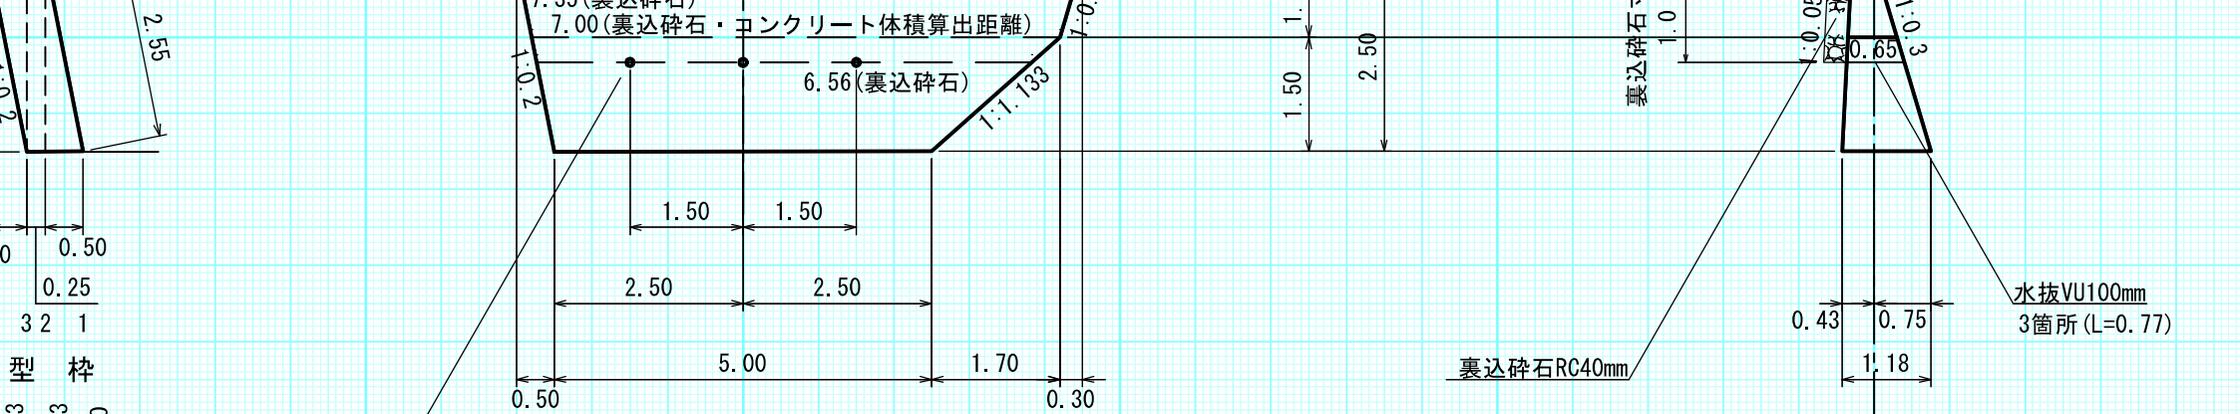


平面図

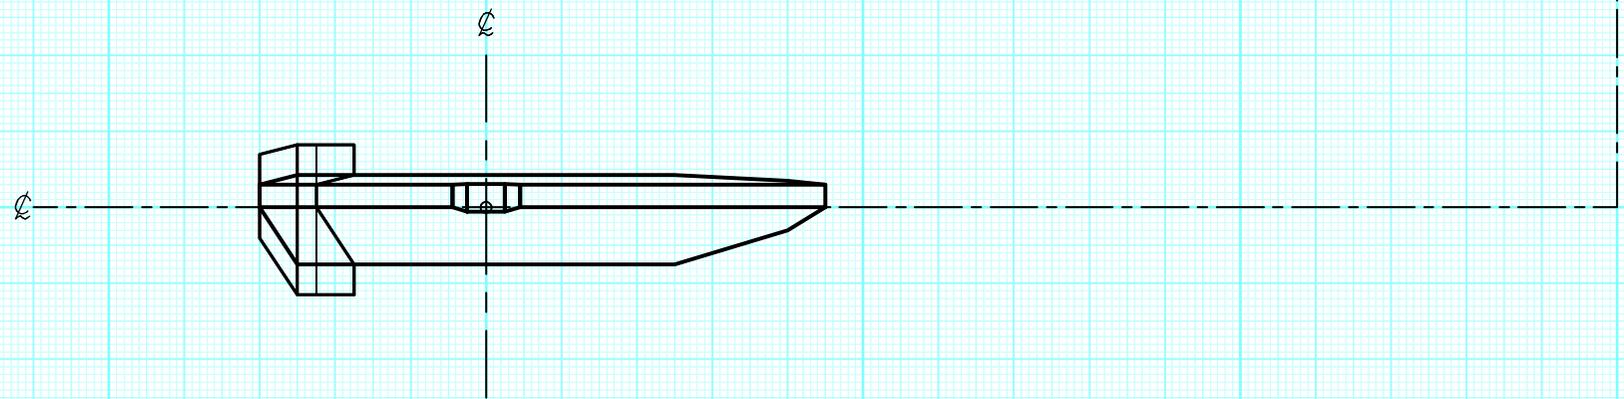

掘削面整形図

 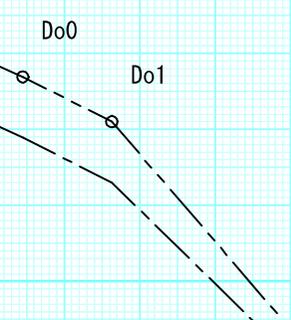


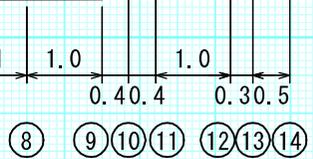

床掘 軟岩IB = 1.1


床掘 軟岩IB = 5.3

④

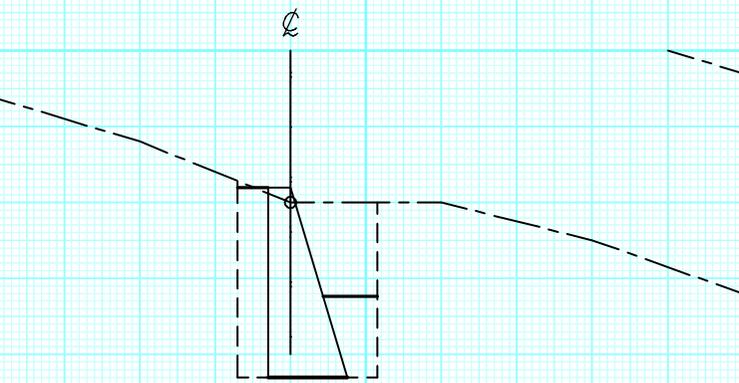


床掘 軟岩IB = 4.4  
締固め = 1.6

⑤

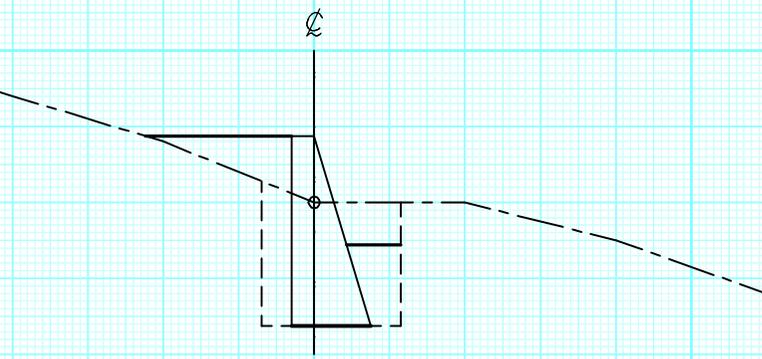


床掘 軟岩IB = 3.1  
締固め = 2.0

⑥

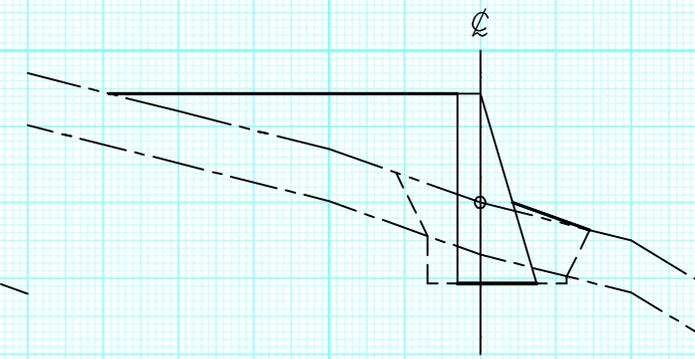


床掘 礫質土 = 1.5  
床掘 軟岩IB = 0.6  
締固め = 4.1


⑨

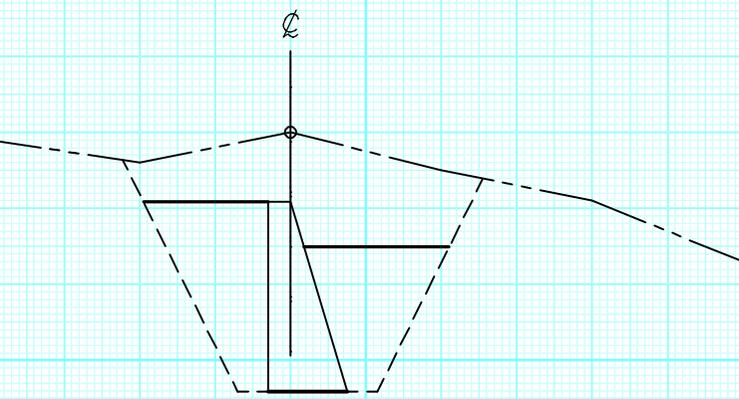


⑩

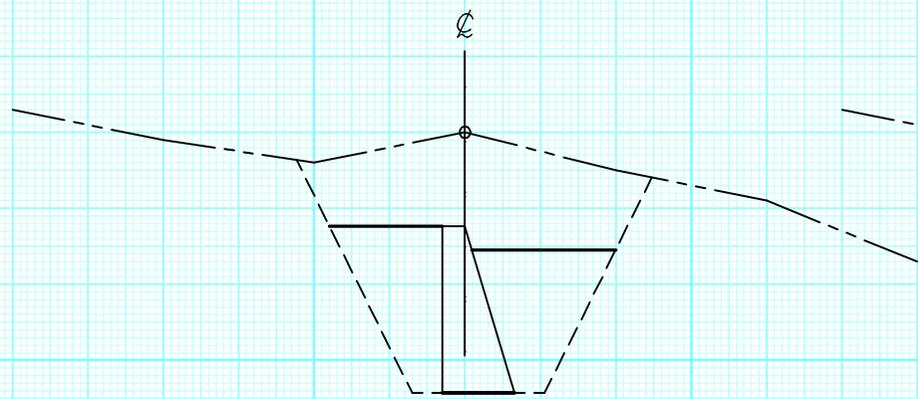


⑪

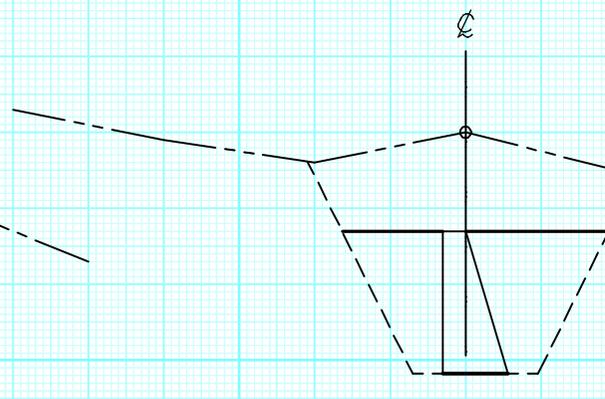


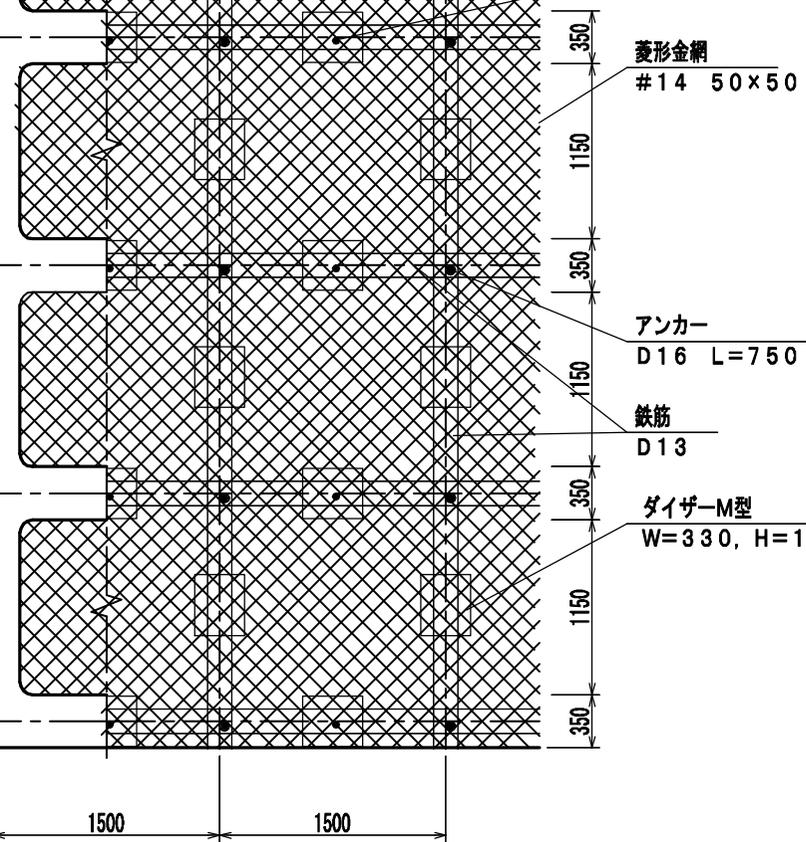

標準断面図

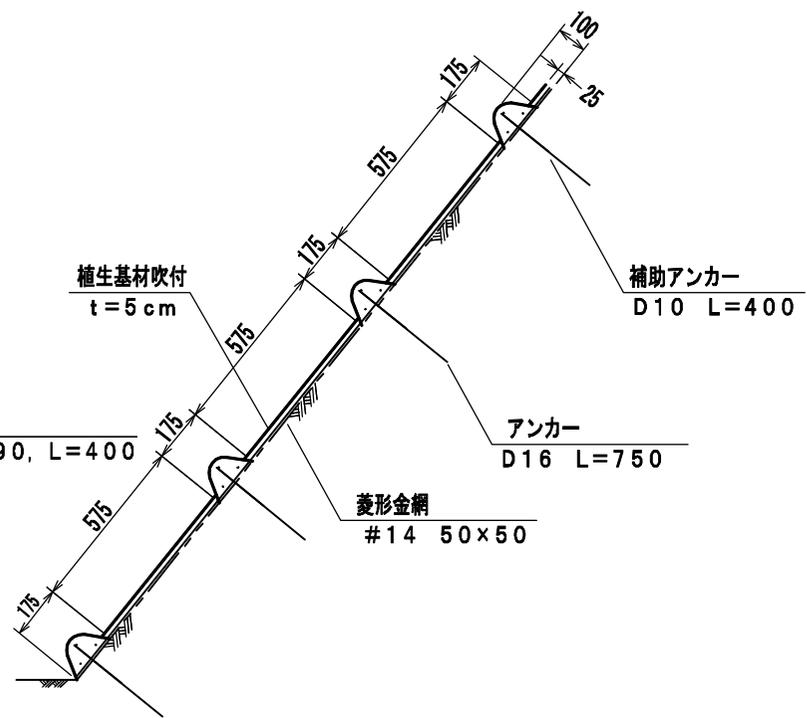

A-A断面  
S=1/10

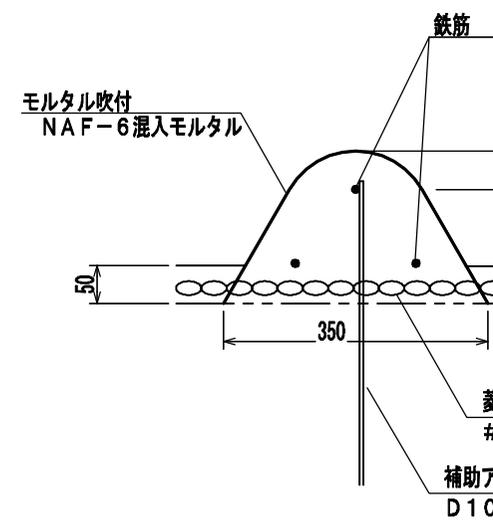

A = 100.0 m2当り

| 規格            | 単位 | 数量     | 備考      |
|---------------|----|--------|---------|
| 50x50 (40%割増) | m2 | 140.00 |         |
|               | 本  | 30.00  | 菱形金網固定用 |
|               | 本  | 150.00 | 菱形金網固定用 |




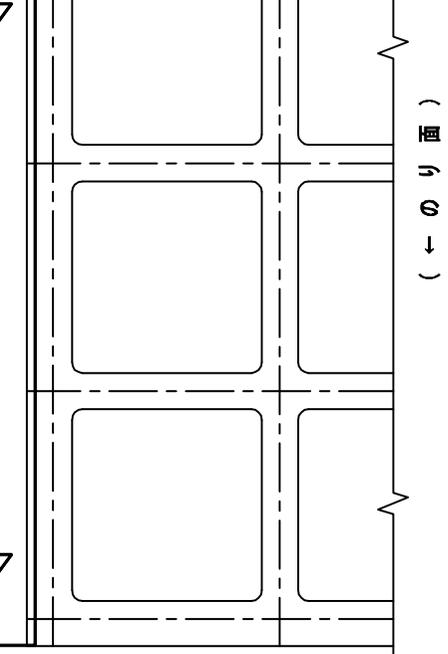


図 / 10

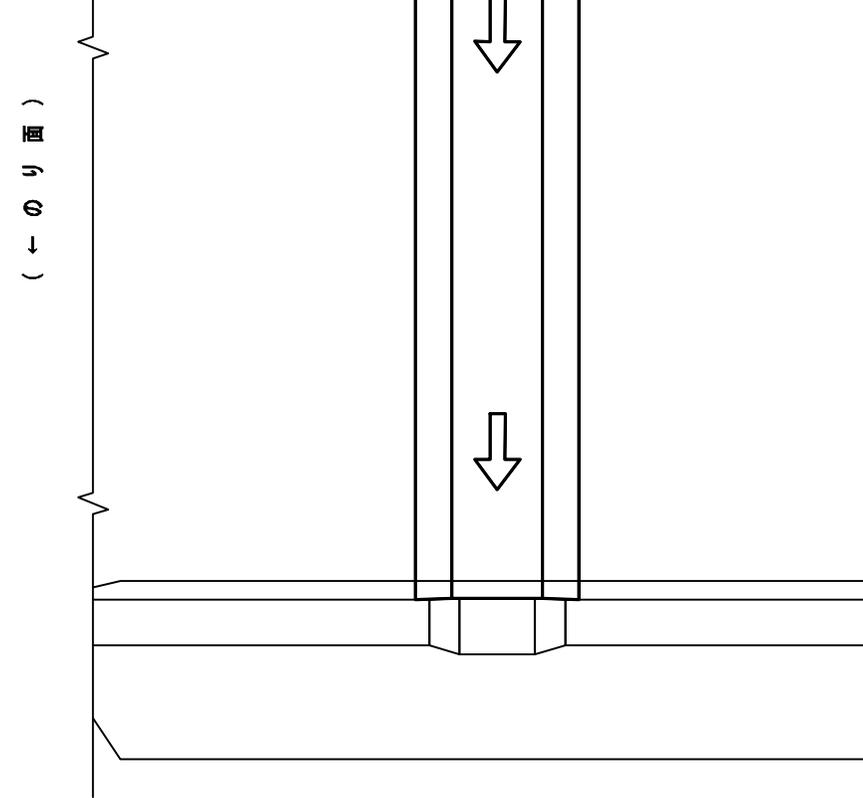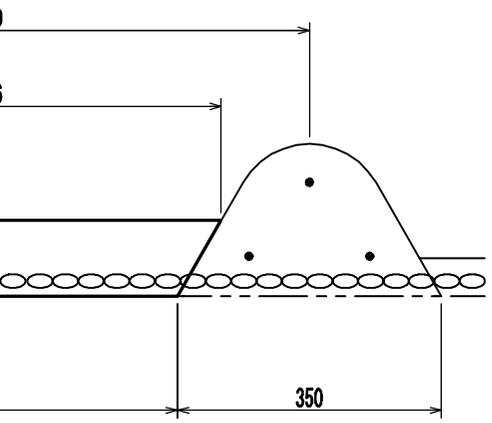


断面図  
S = 1 / 10

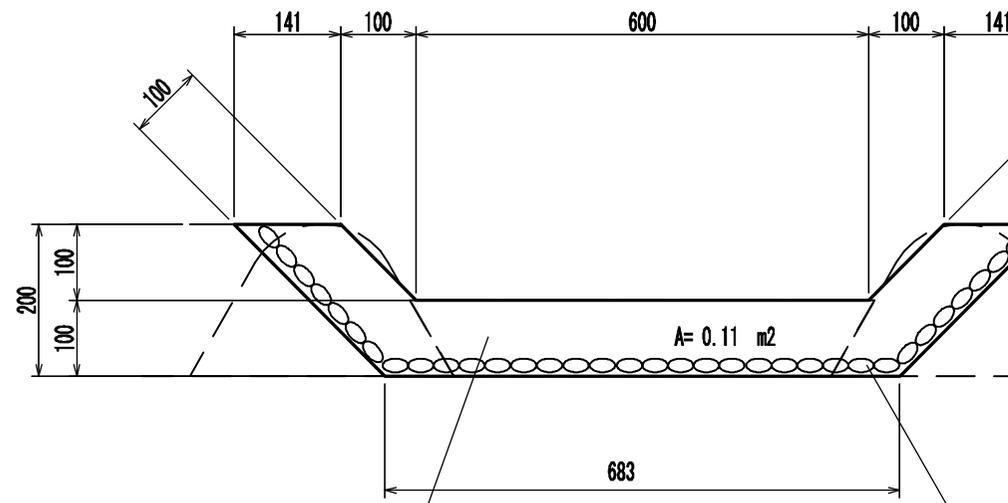

# 太 筋 工

側 面 図

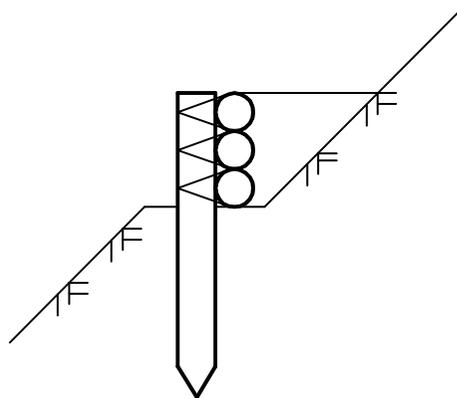

鉄線 #14  
1kg=40.5m)

| 名 称                  | 規 格                 |
|----------------------|---------------------|
| 横 木                  | 2本筋工<br>長2.0m 径0.1m |
|                      | 3本筋工<br>長2.0m 径0.1m |
| 止 め 杭                | 長0.6~0.8m 径0.1m     |
| なまし鉄線 #14            | 1箇所当たり0.9m使用        |
| 萱 株                  | 萱長0.3m 打違1m縄ノ       |
| 土木一般世話役              |                     |
| 山 林 砂 防 工<br>(普通作業員) | 2本筋工                |
|                      | 3本筋工                |
| 山 林 砂 防 工<br>(普通作業員) | 2本筋工                |
|                      | 3本筋工                |
| 諸 雑 費 率              |                     |

