


平面図（沖の田海岸）

S=1 : 1000

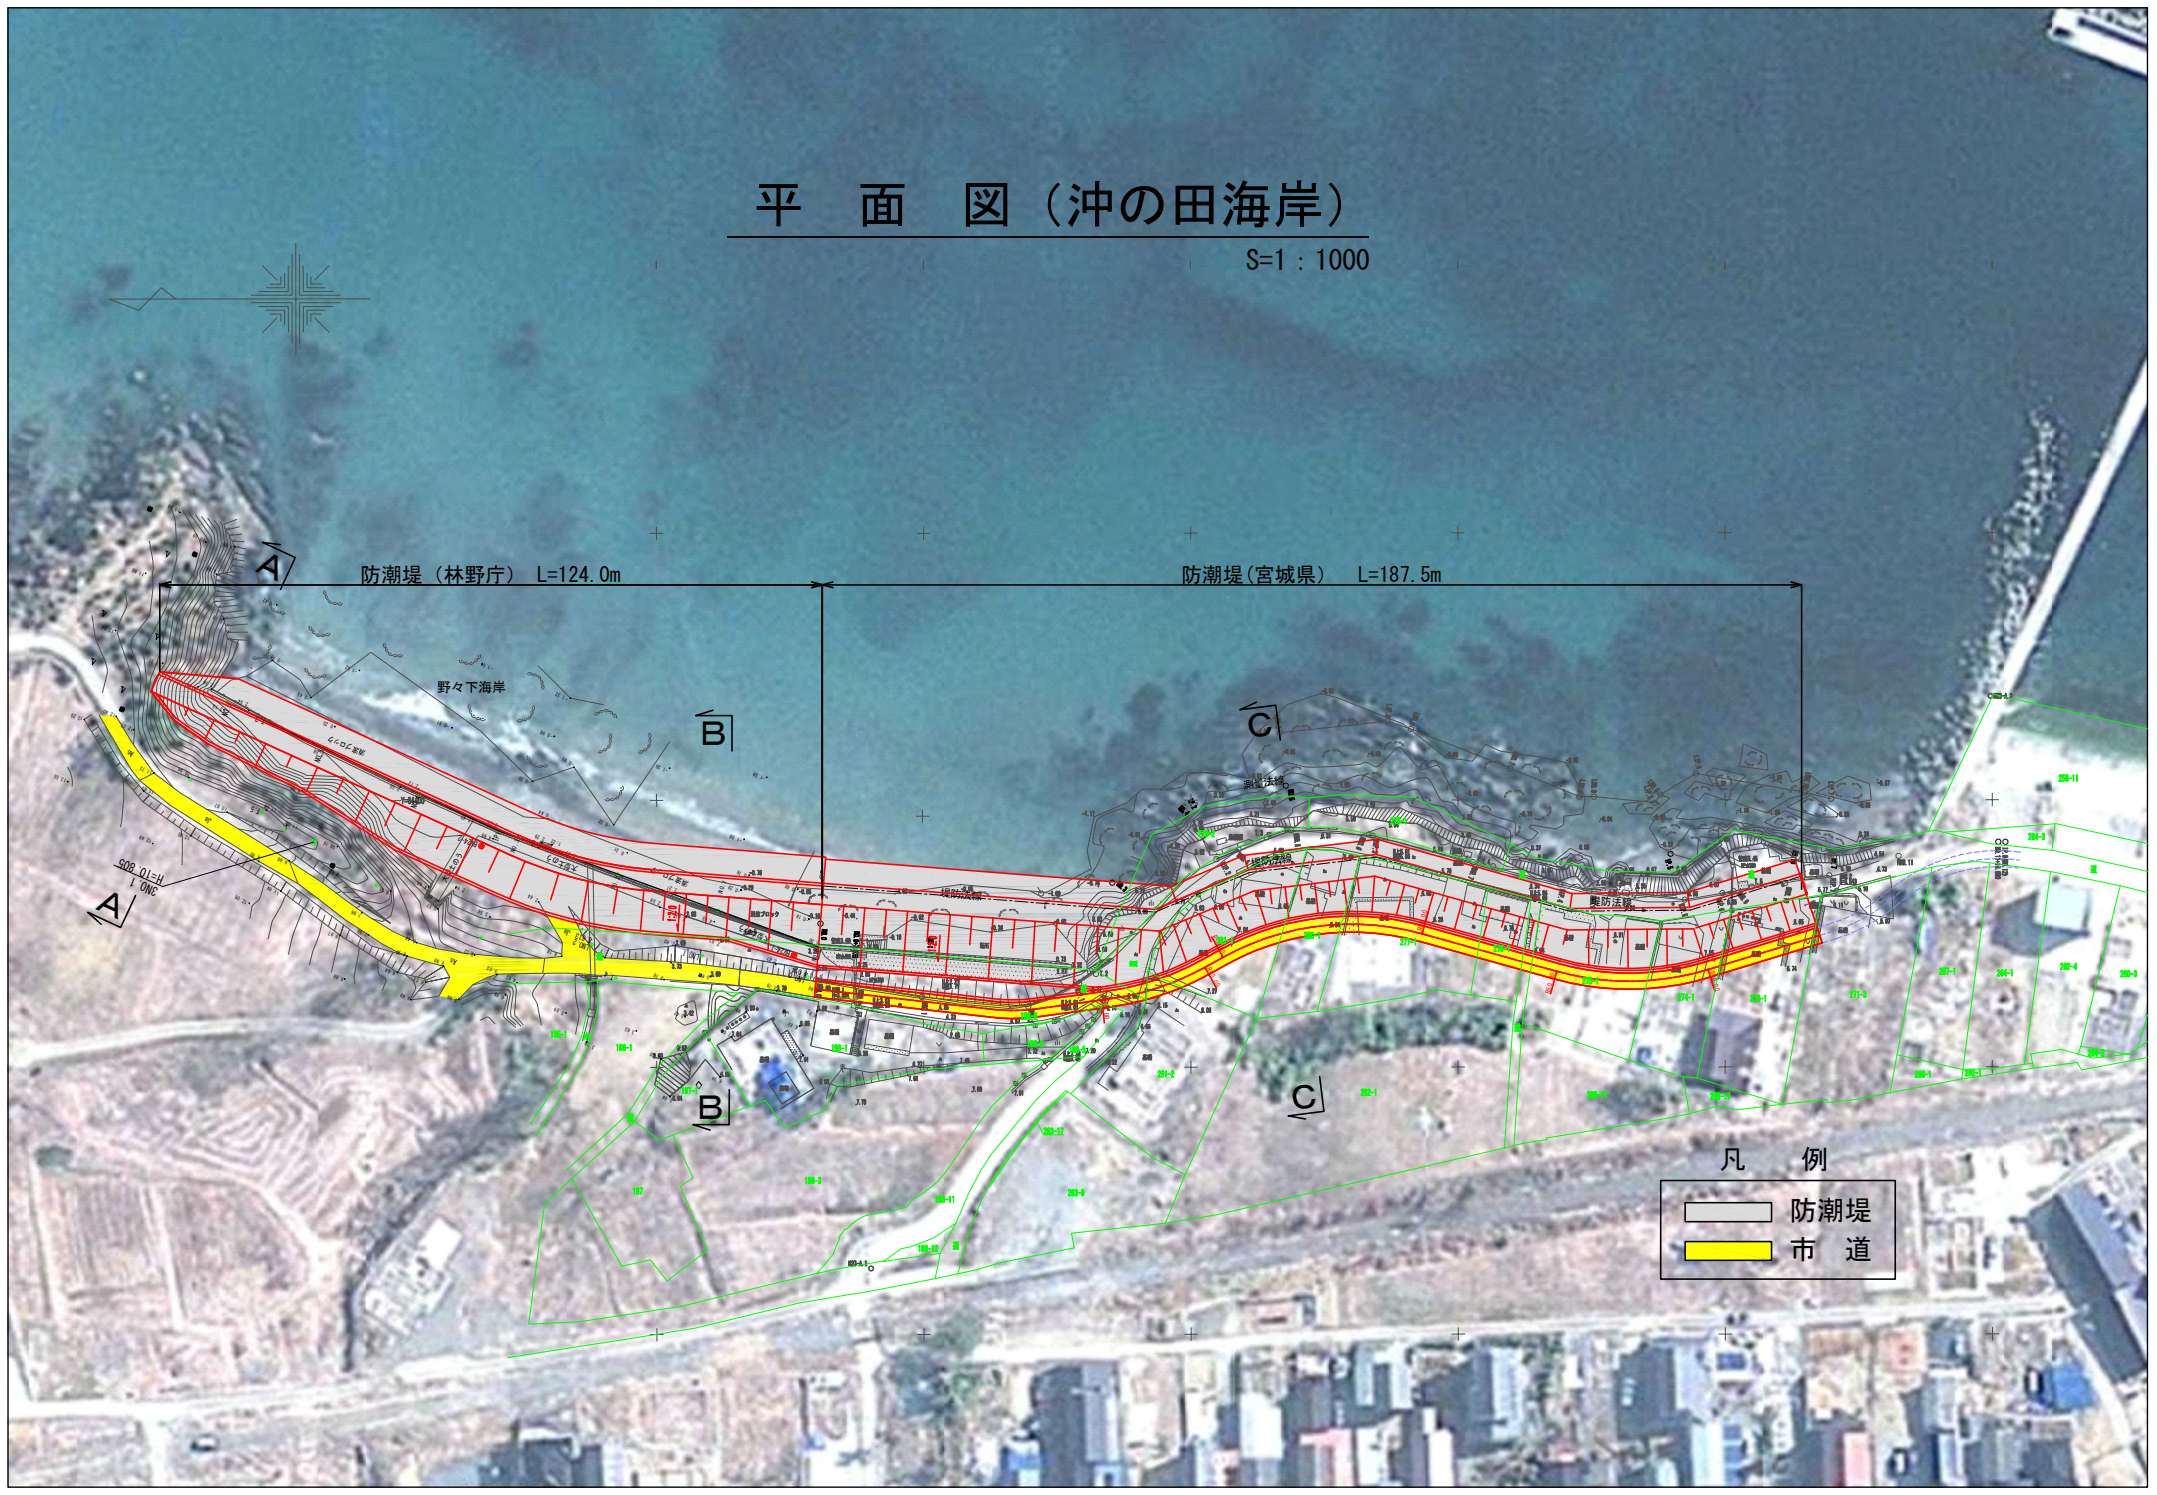

防潮堤(林野庁) L=124.0m

防潮堤(宮城県) L=187.5m


野々下海岸

凡例

- 防潮堤
- 市道

平面図（沖の田海岸）


S:1 : 1000

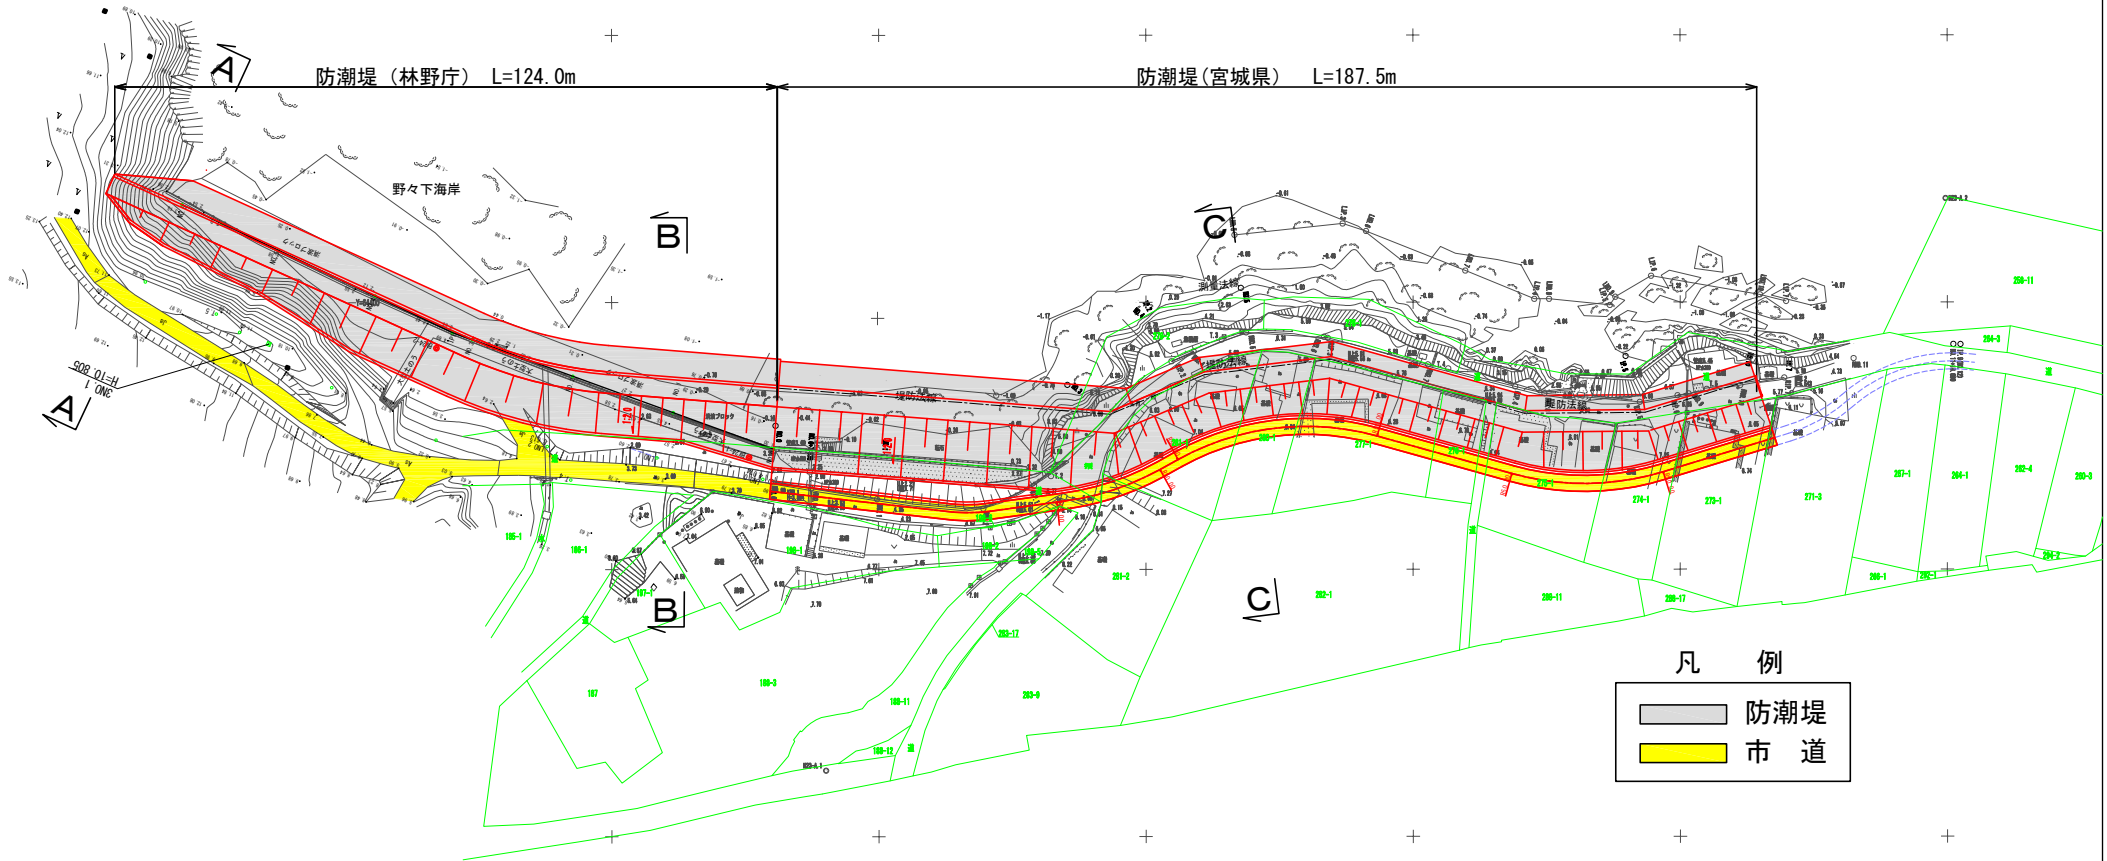

A-A断面

S=1:200


GH=2.56
FH=

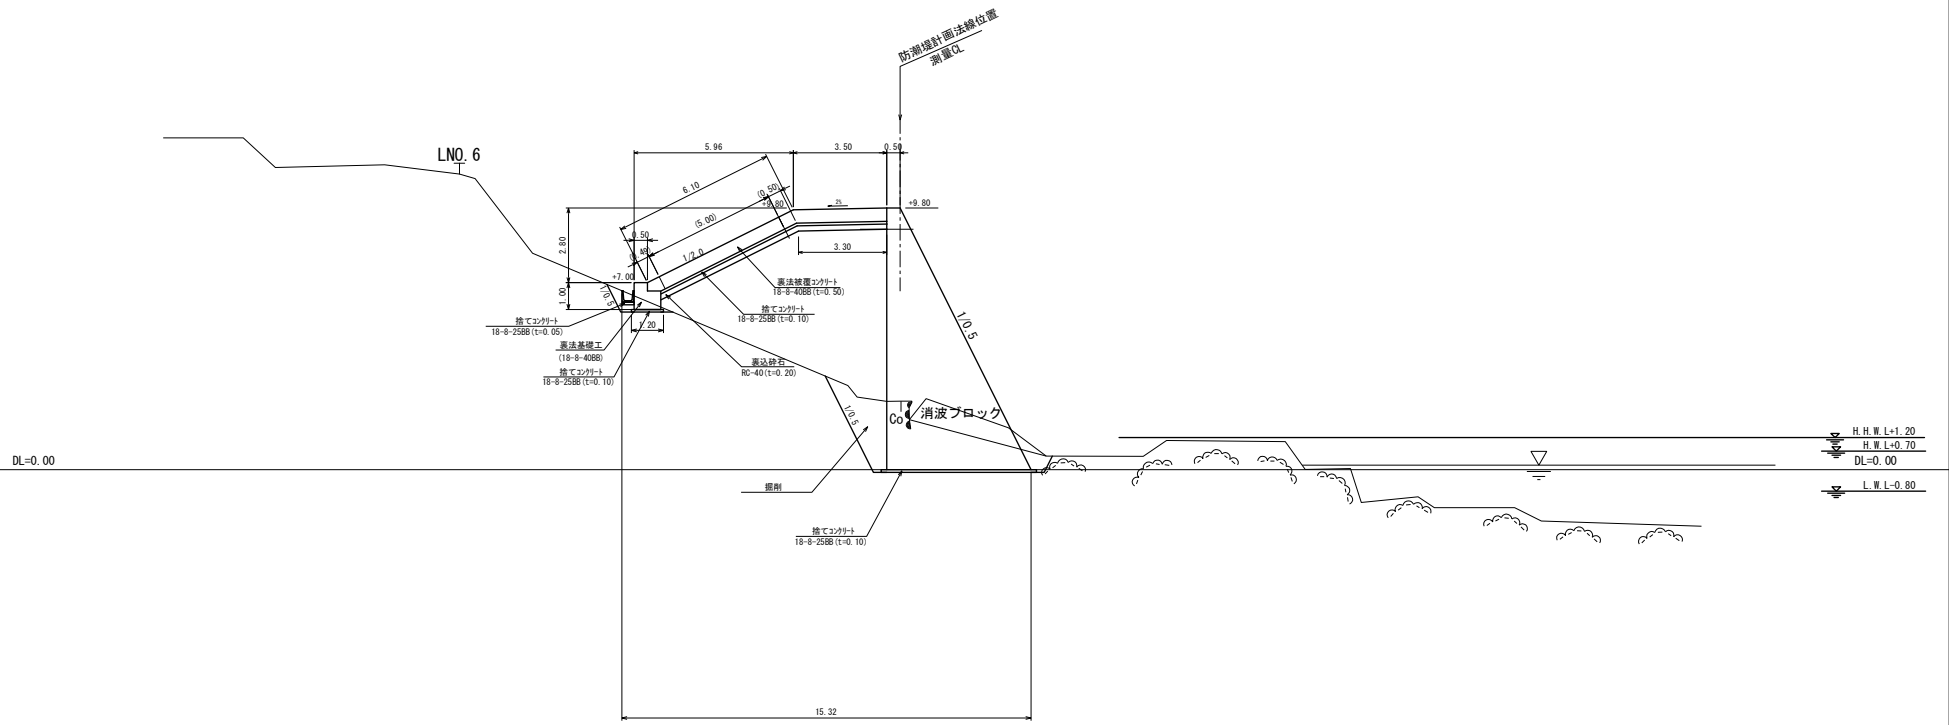

H.H.W.L.=1.20
H.W.L.=0.70
DL=0.00
L.W.L.=0.80

B-B断面


S=1:200

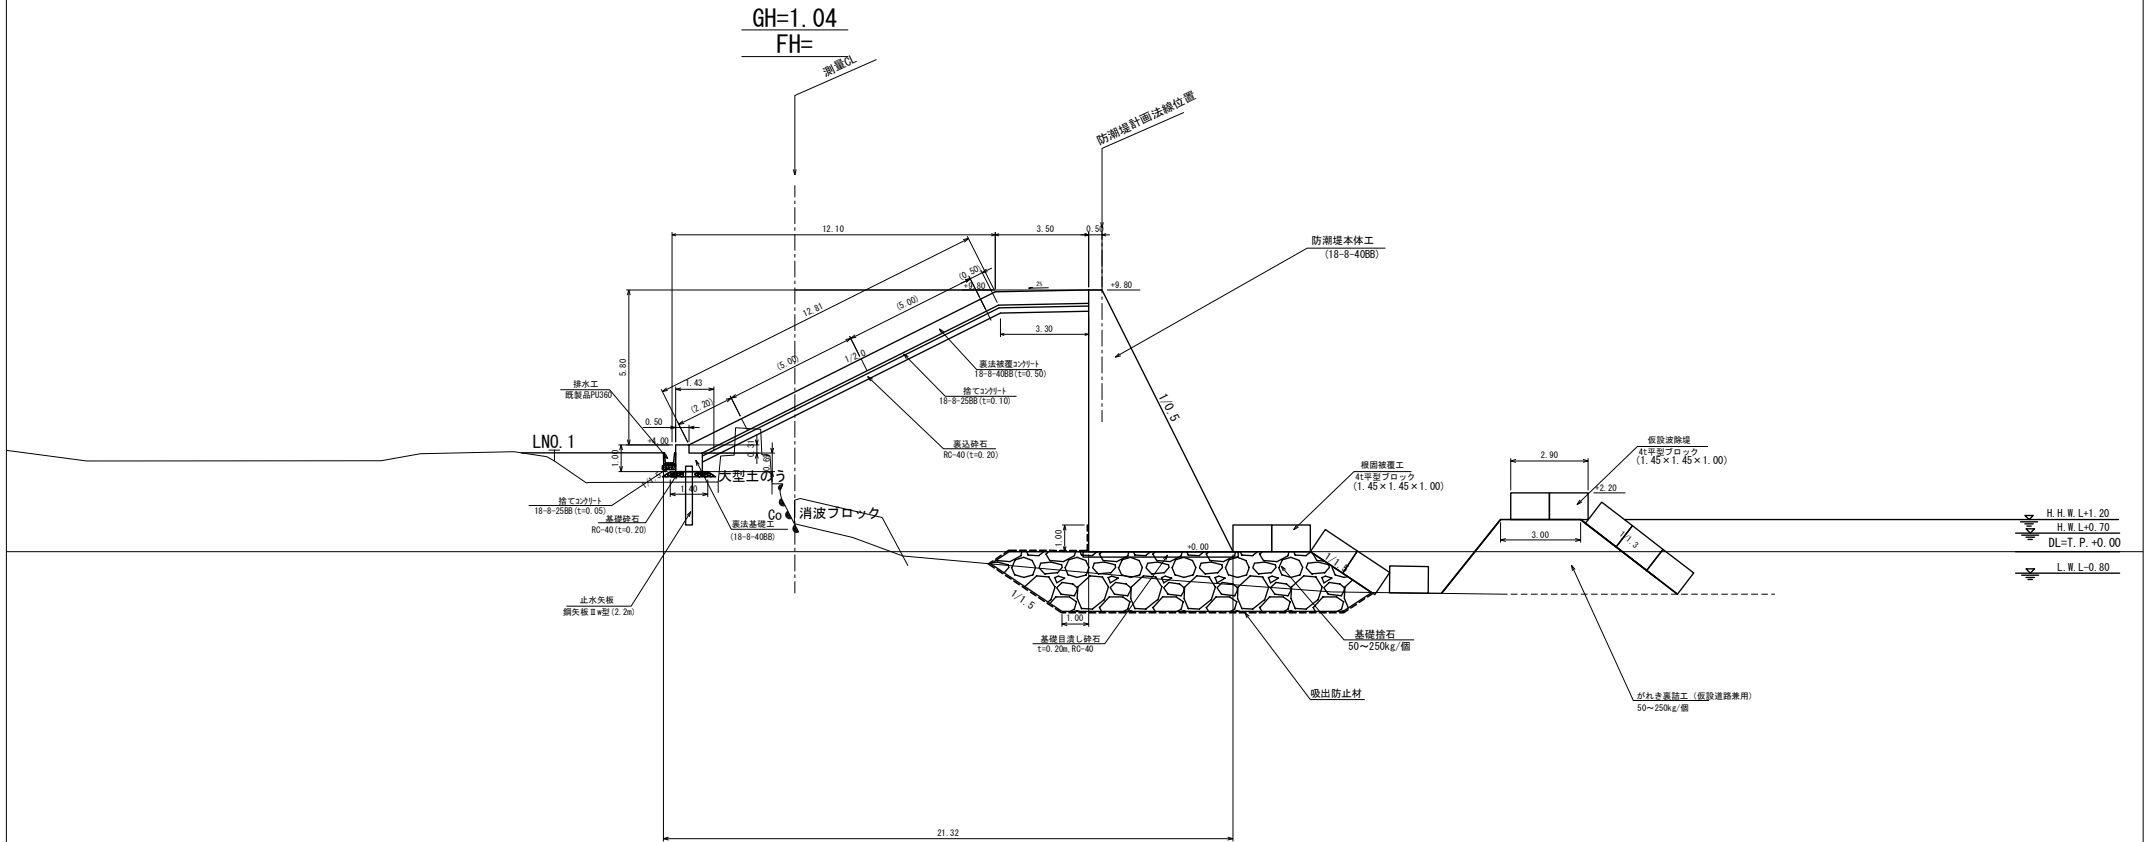

C-C断面

S=1:200

GH=0.45
FH=

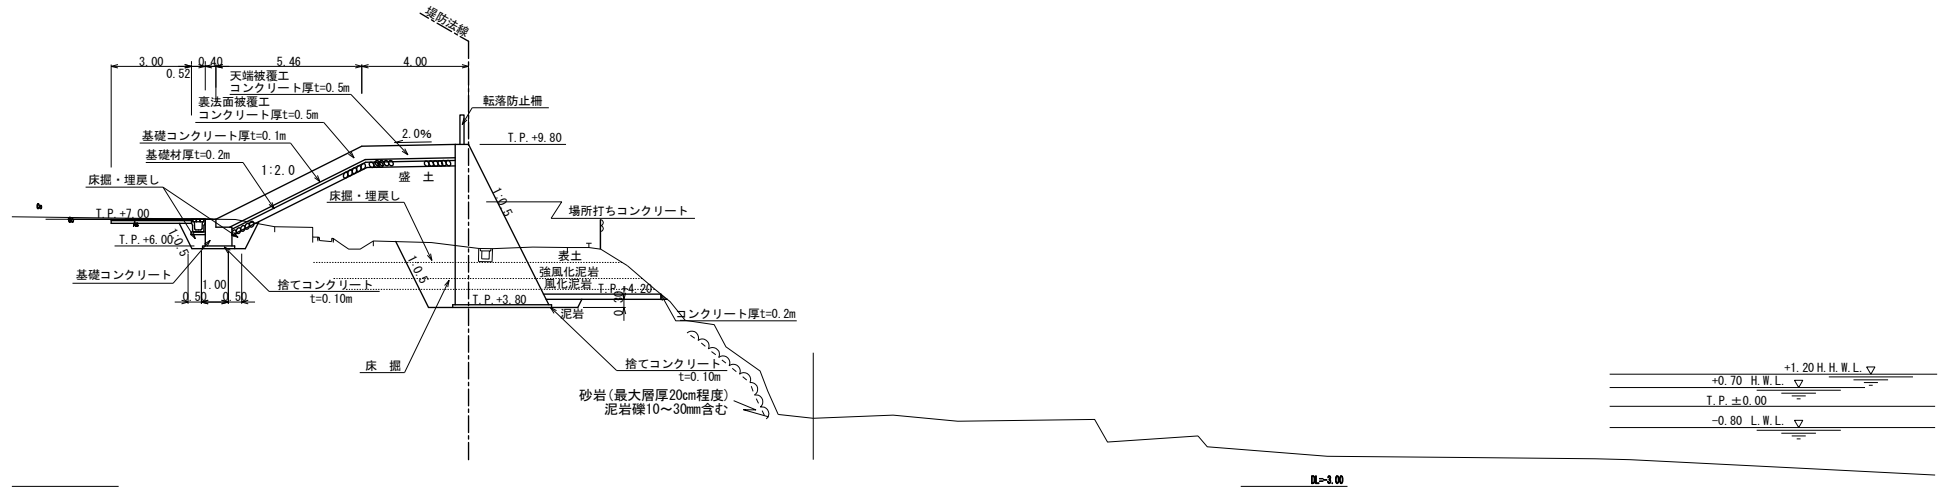

+1.20	H.W.L. ▽
+0.70	H.W.L. ▽
T.P. ±0.00	
-0.80	L.W.L. ▽

1:100