


位置図

(清里 1032は)
(1032林班作業道)
縮尺 1:20,000

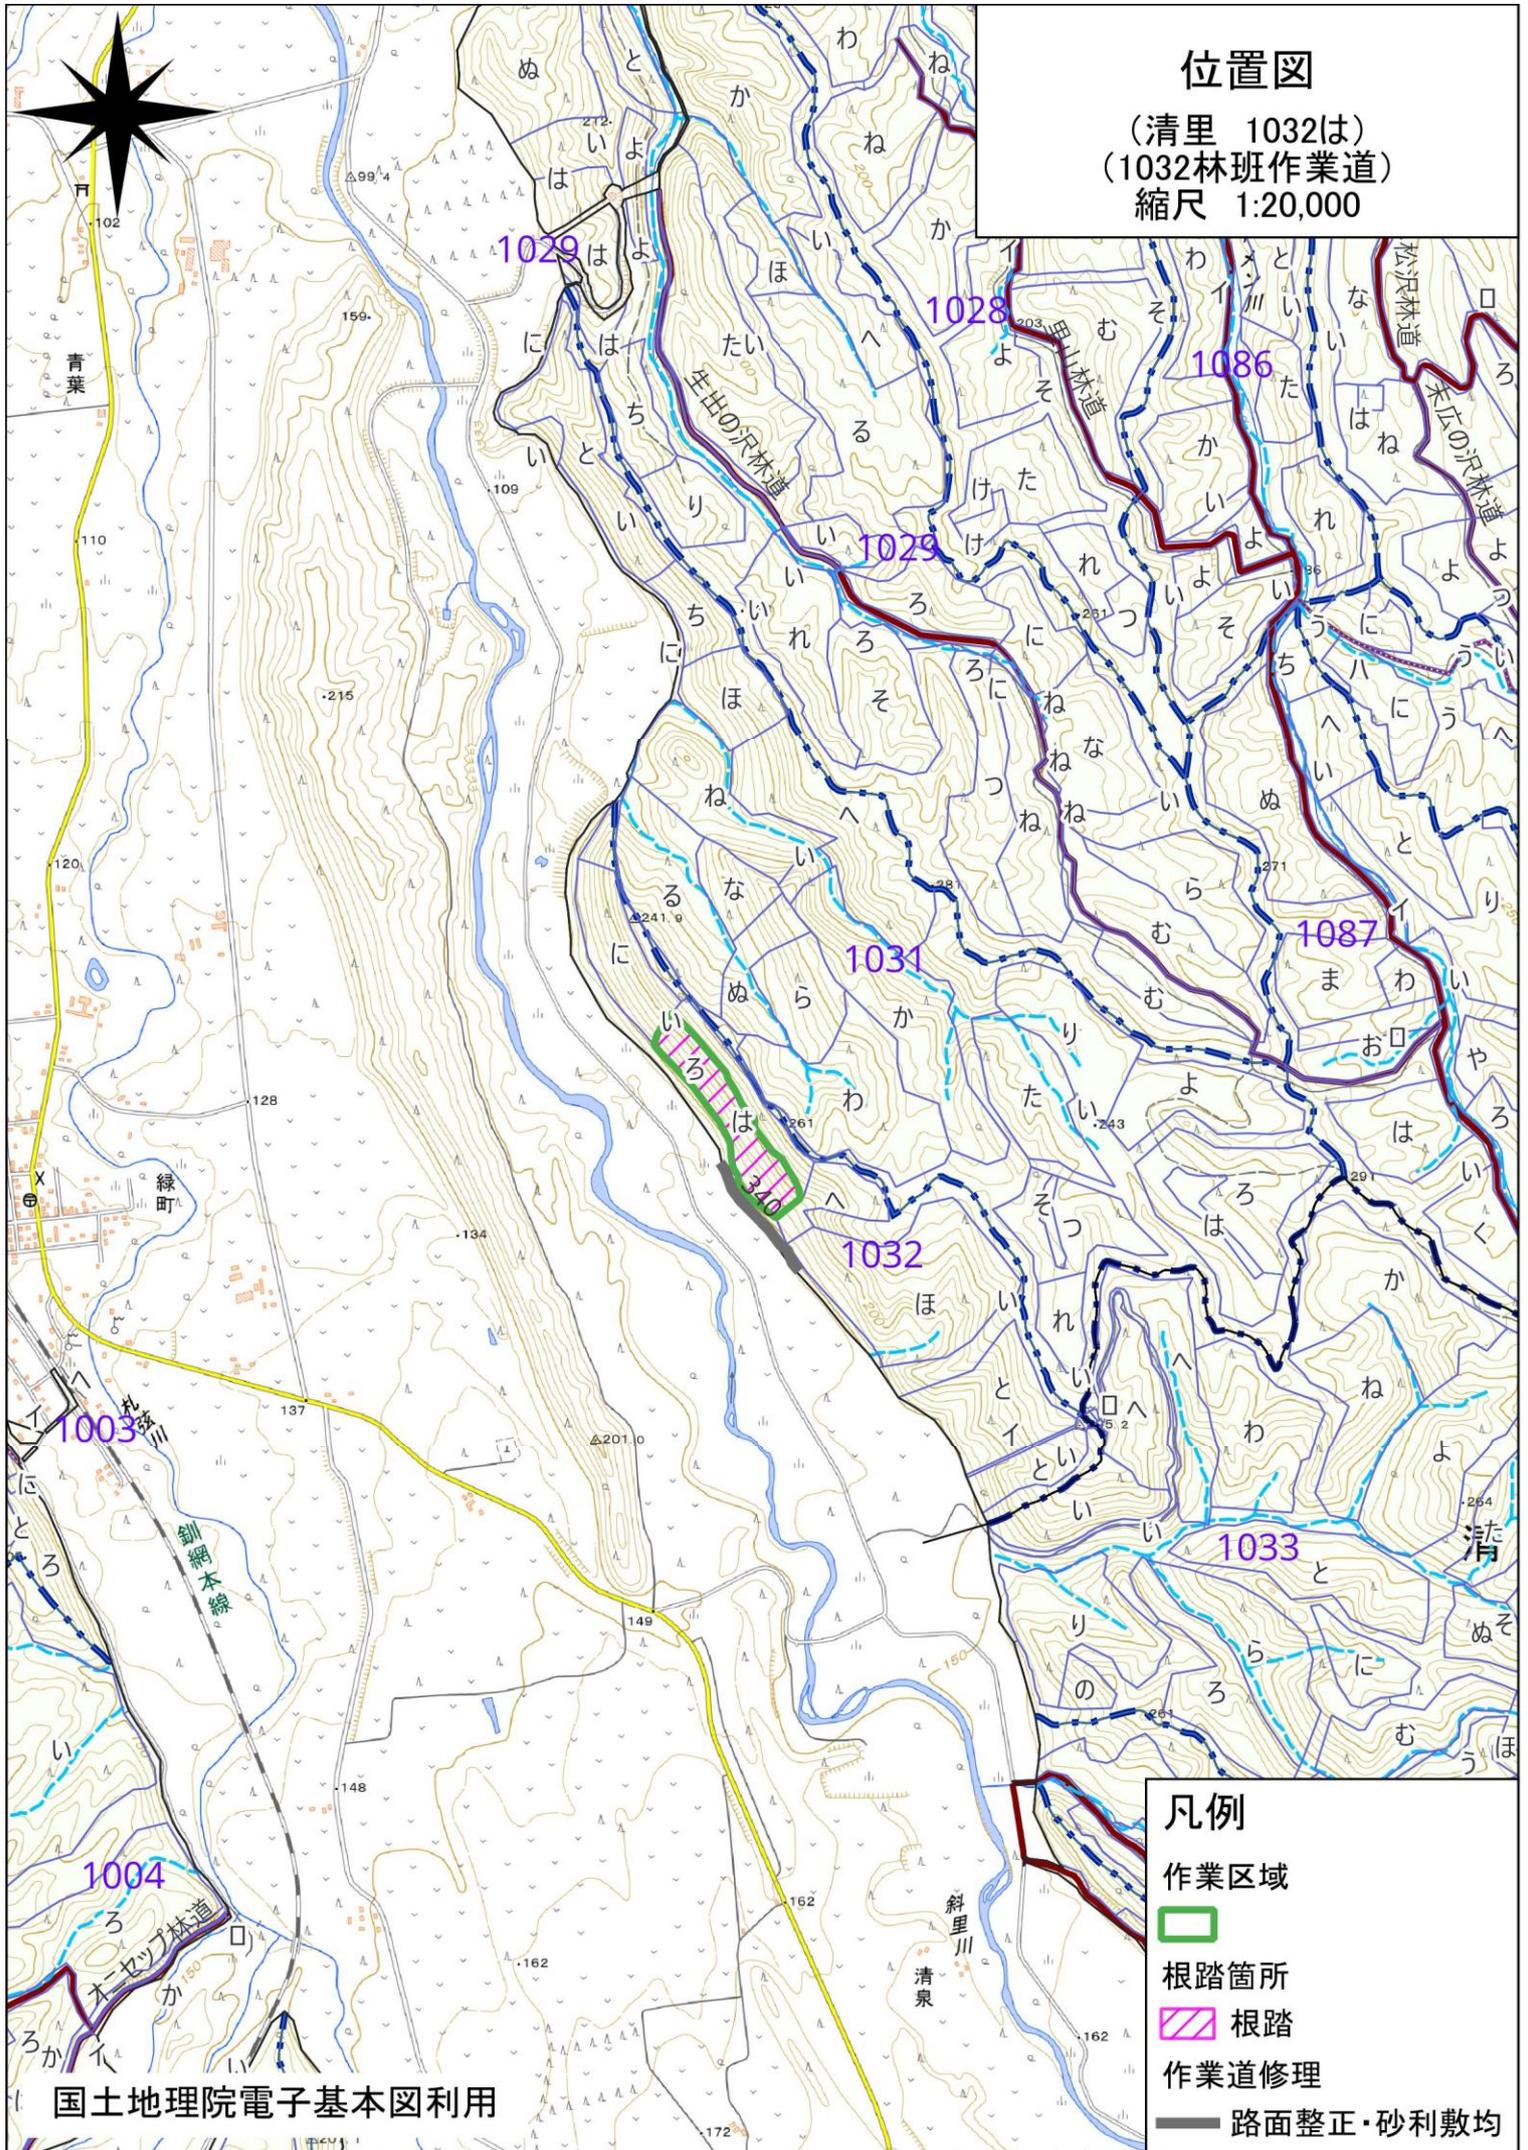


凡例

- 作業区域 
- 根踏箇所 
- 根踏 
- 作業道修理 
- 路面整正・砂利敷均 

位置図

(青葉 1034ろはに)

縮尺 1:20,000

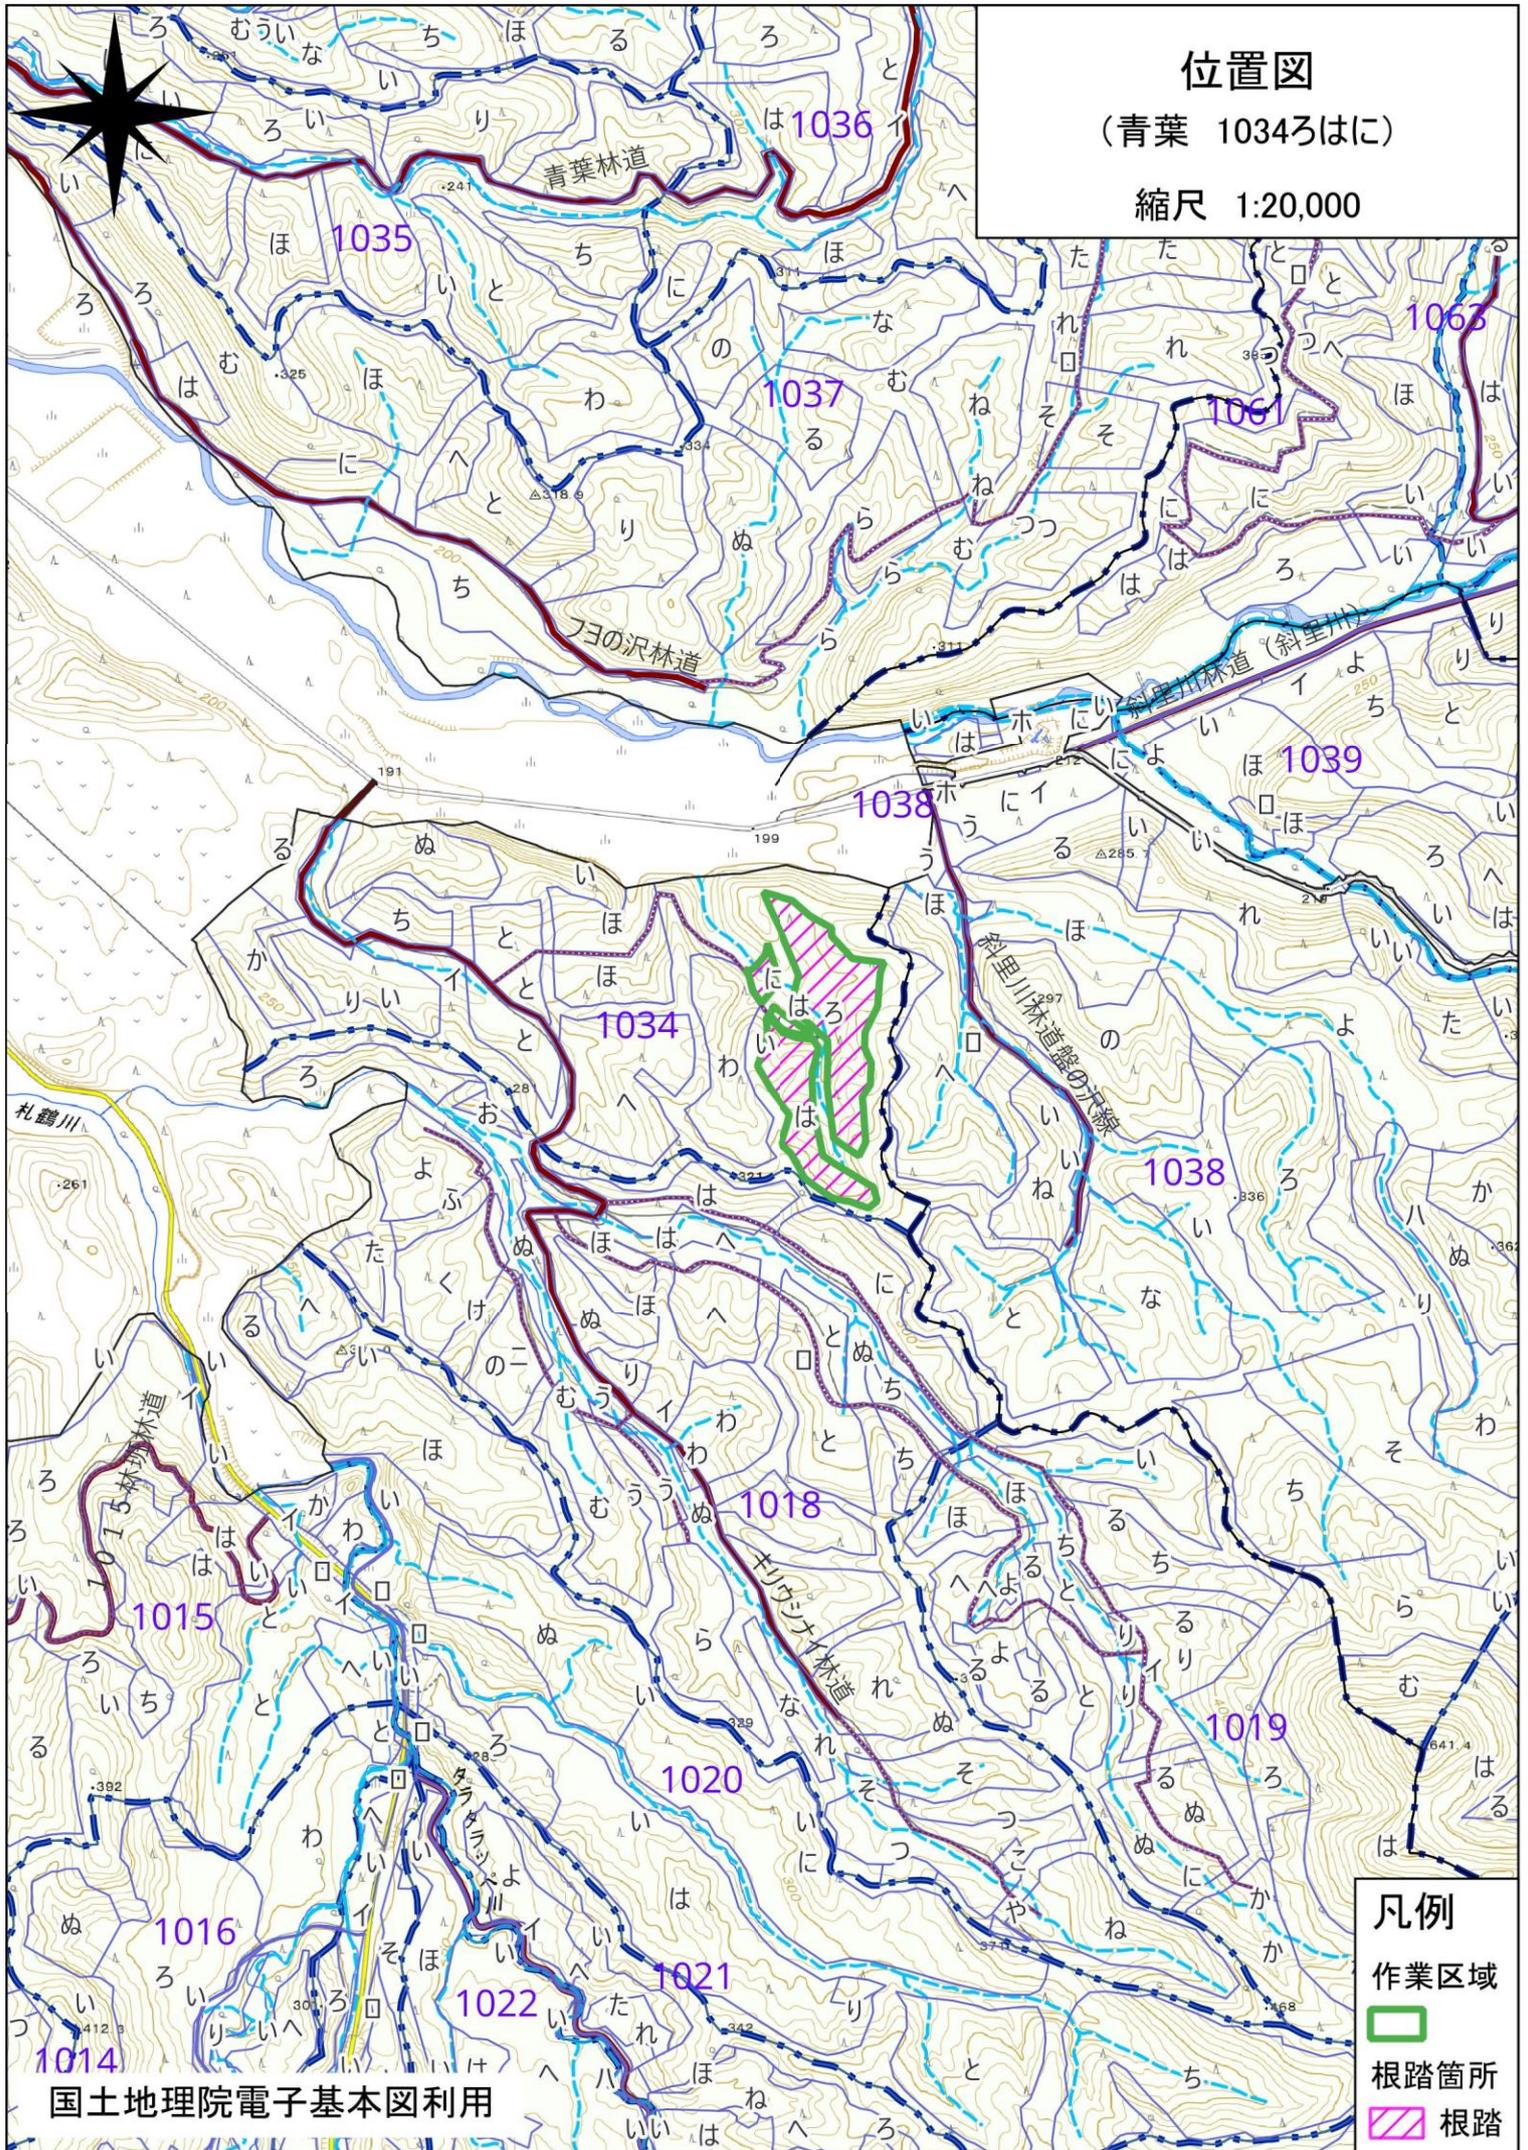

凡例

作業区域


根踏箇所

根踏

位置図

(峰浜 1203㍿)

縮尺 1:20,000

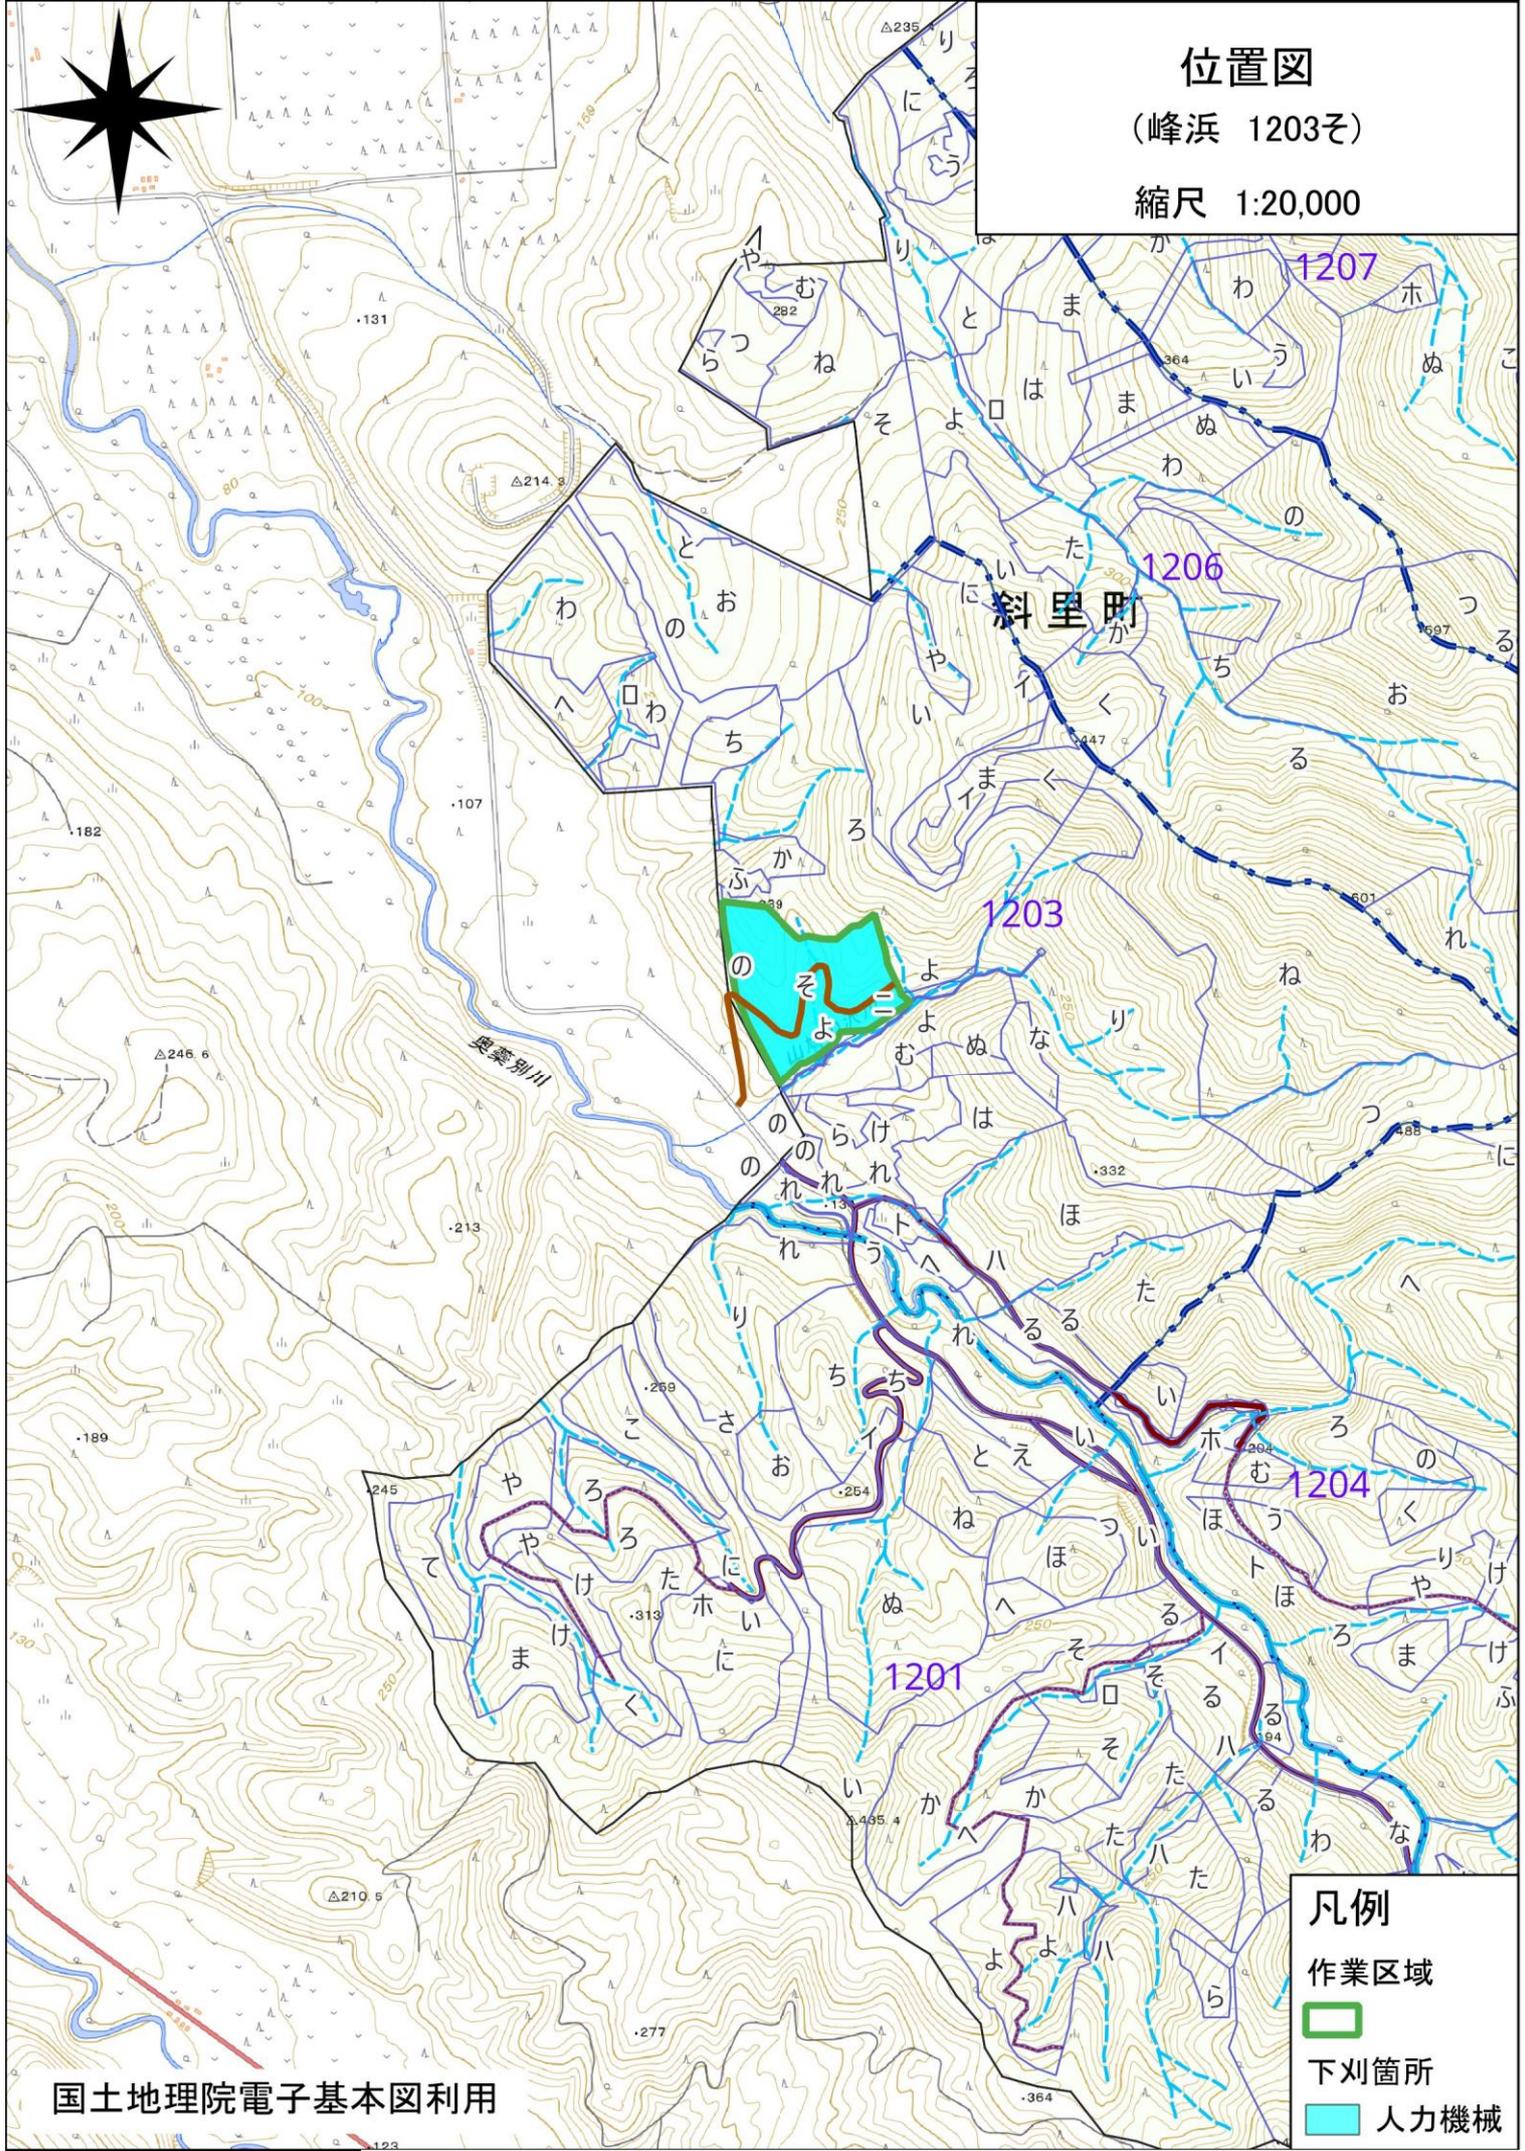

斜里町

1203

1207

1206

1204


1201

凡例

作業区域




下刈箇所

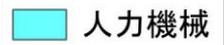



位置図 (小清水 止別遊歩道)

縮尺 1:20,000

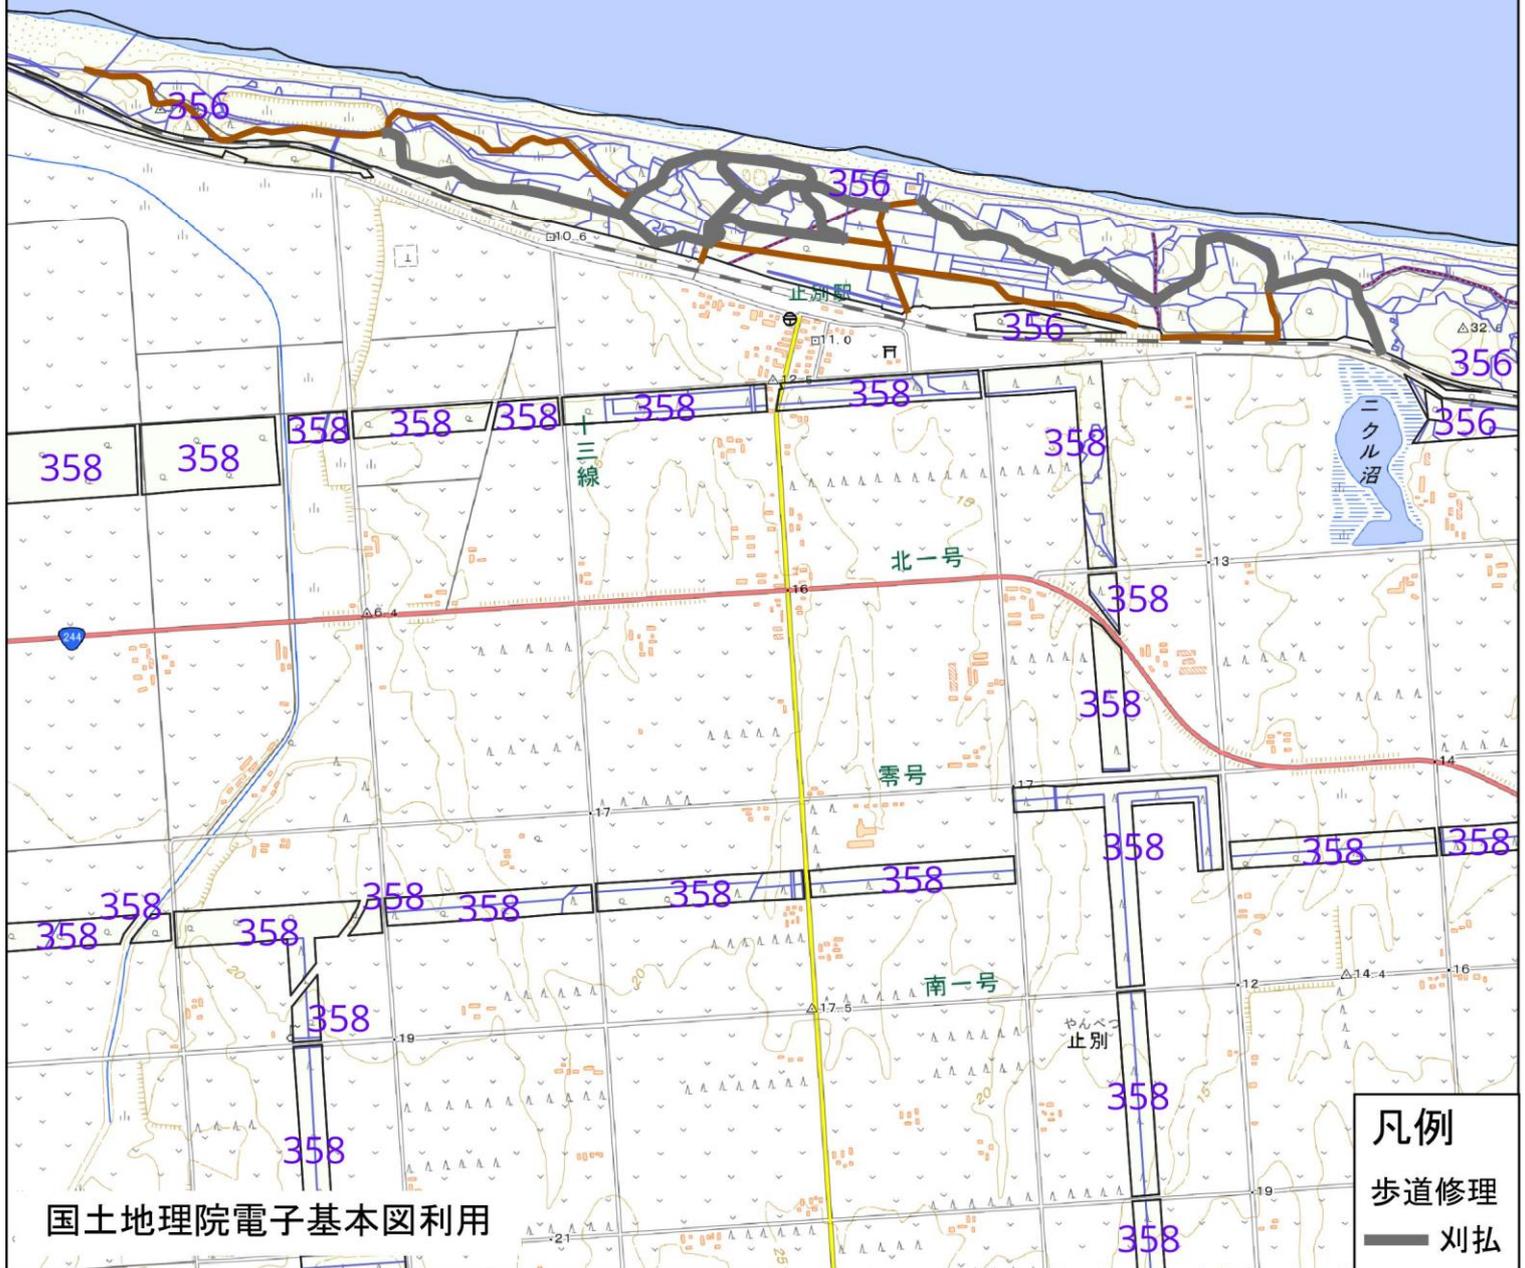

凡例

- 歩道修理
- 刈払