
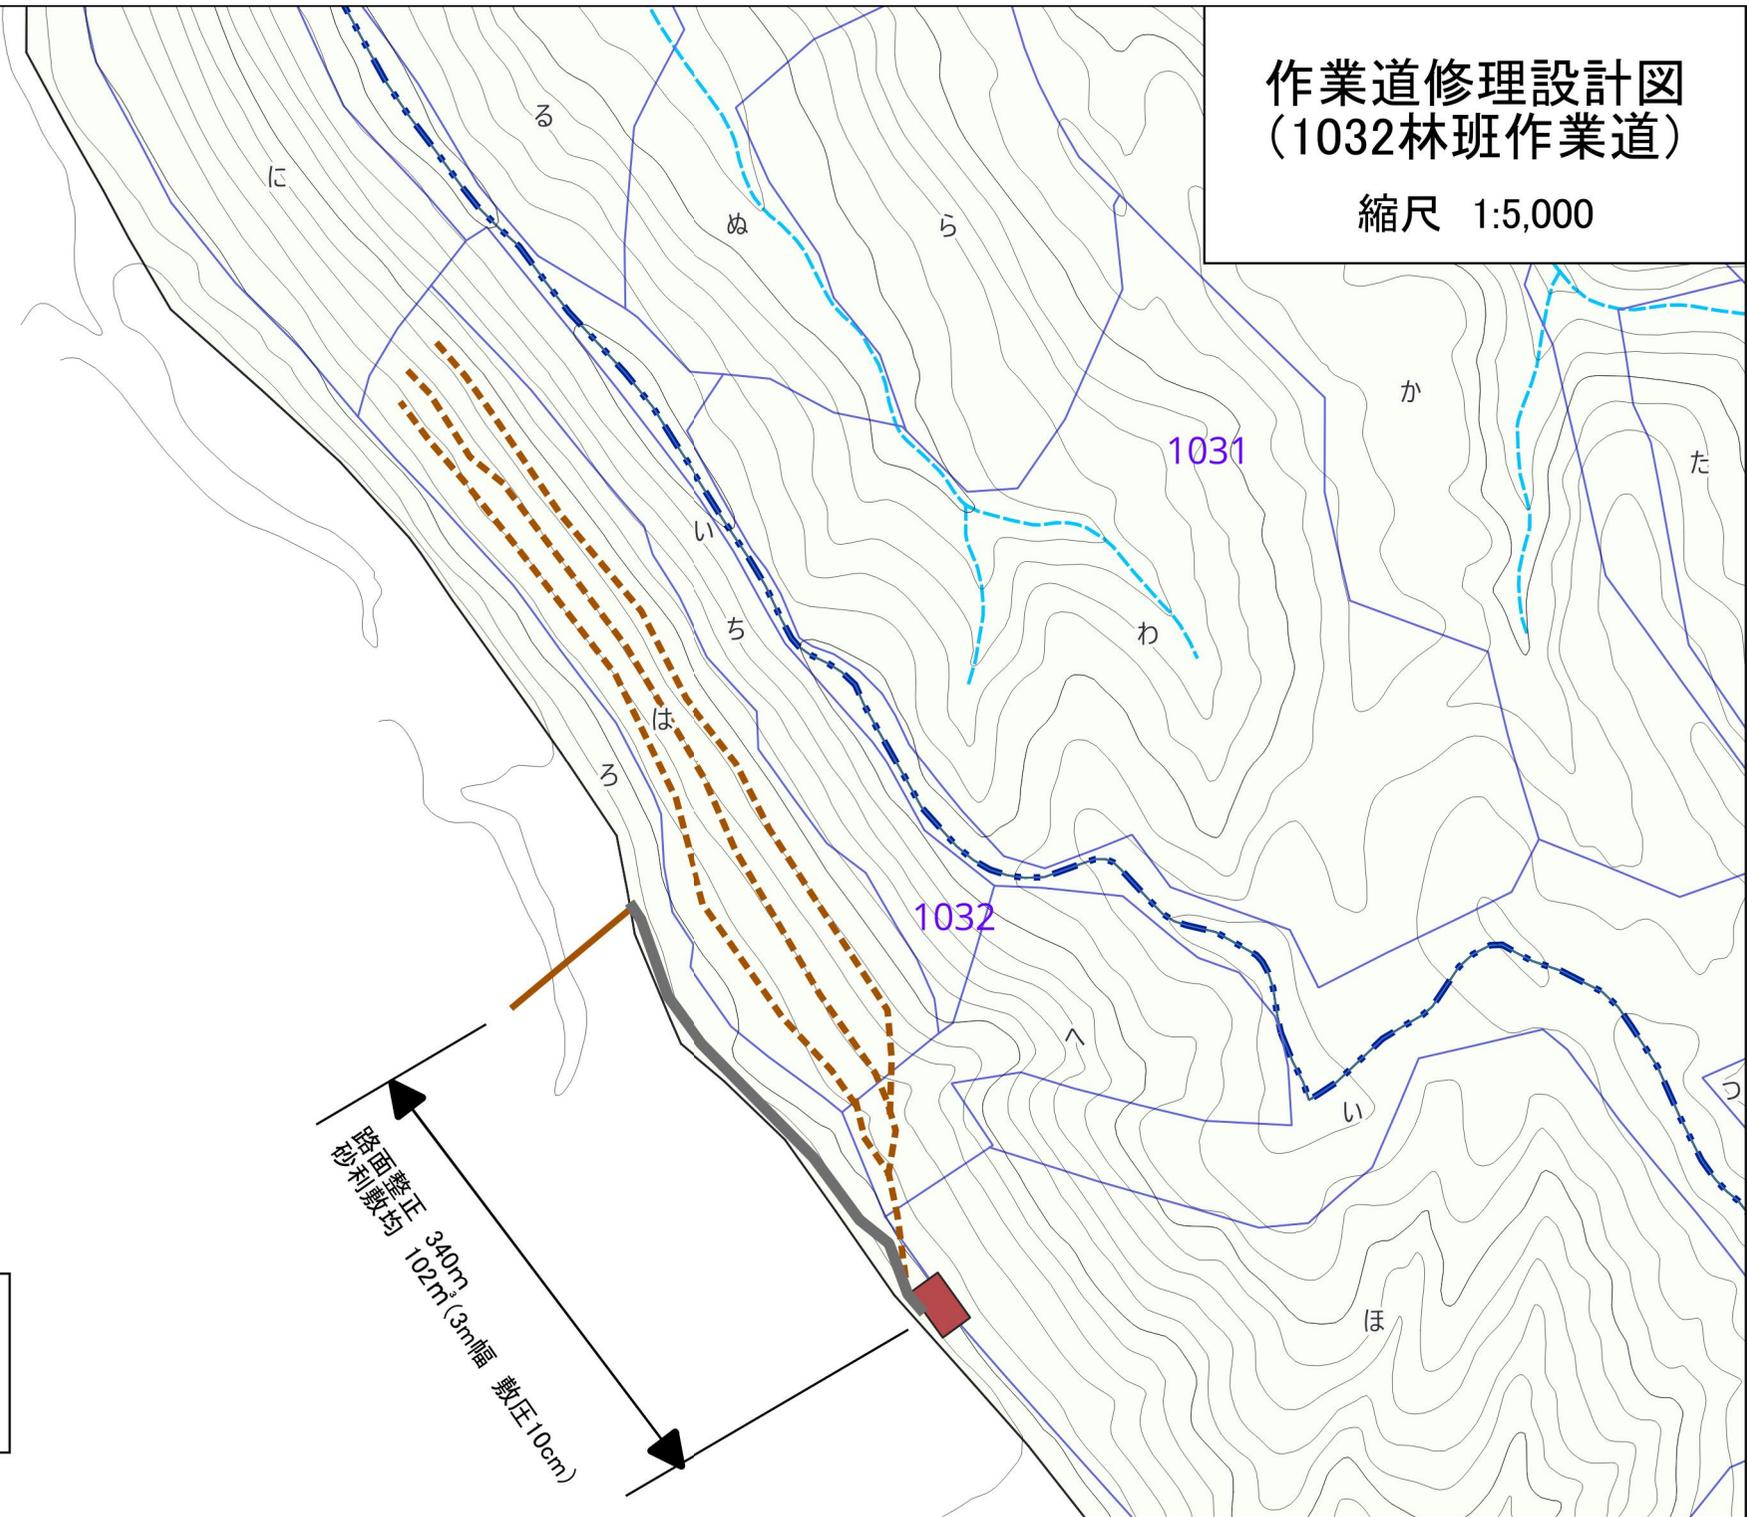


作業道修理設計図 (1032林班作業道)

縮尺 1:5,000

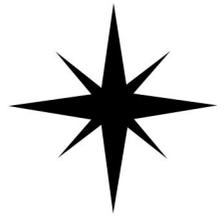

路面修正 340m²
砂利敷均 102m² (3m幅 敷圧10cm)

- 凡例
- 作業道修理
 - 路面修正・砂利敷均