




| | | |
|------------------|------------------------|----------------|
| 年 度 | 令 和 7 年 度 | |
| 図 面 名 | 位 置 図 | |
| 業 務 場 所 | 余市郡赤井川村 石狩森林管理署 3165林班 | |
| 業 務 名 | 青井川林道青井川線ほか災害復旧工事 | |
| 図面番号 | | 縮 尺 1 : 50,000 |
| 北海道森林管理局 石狩森林管理署 | | |

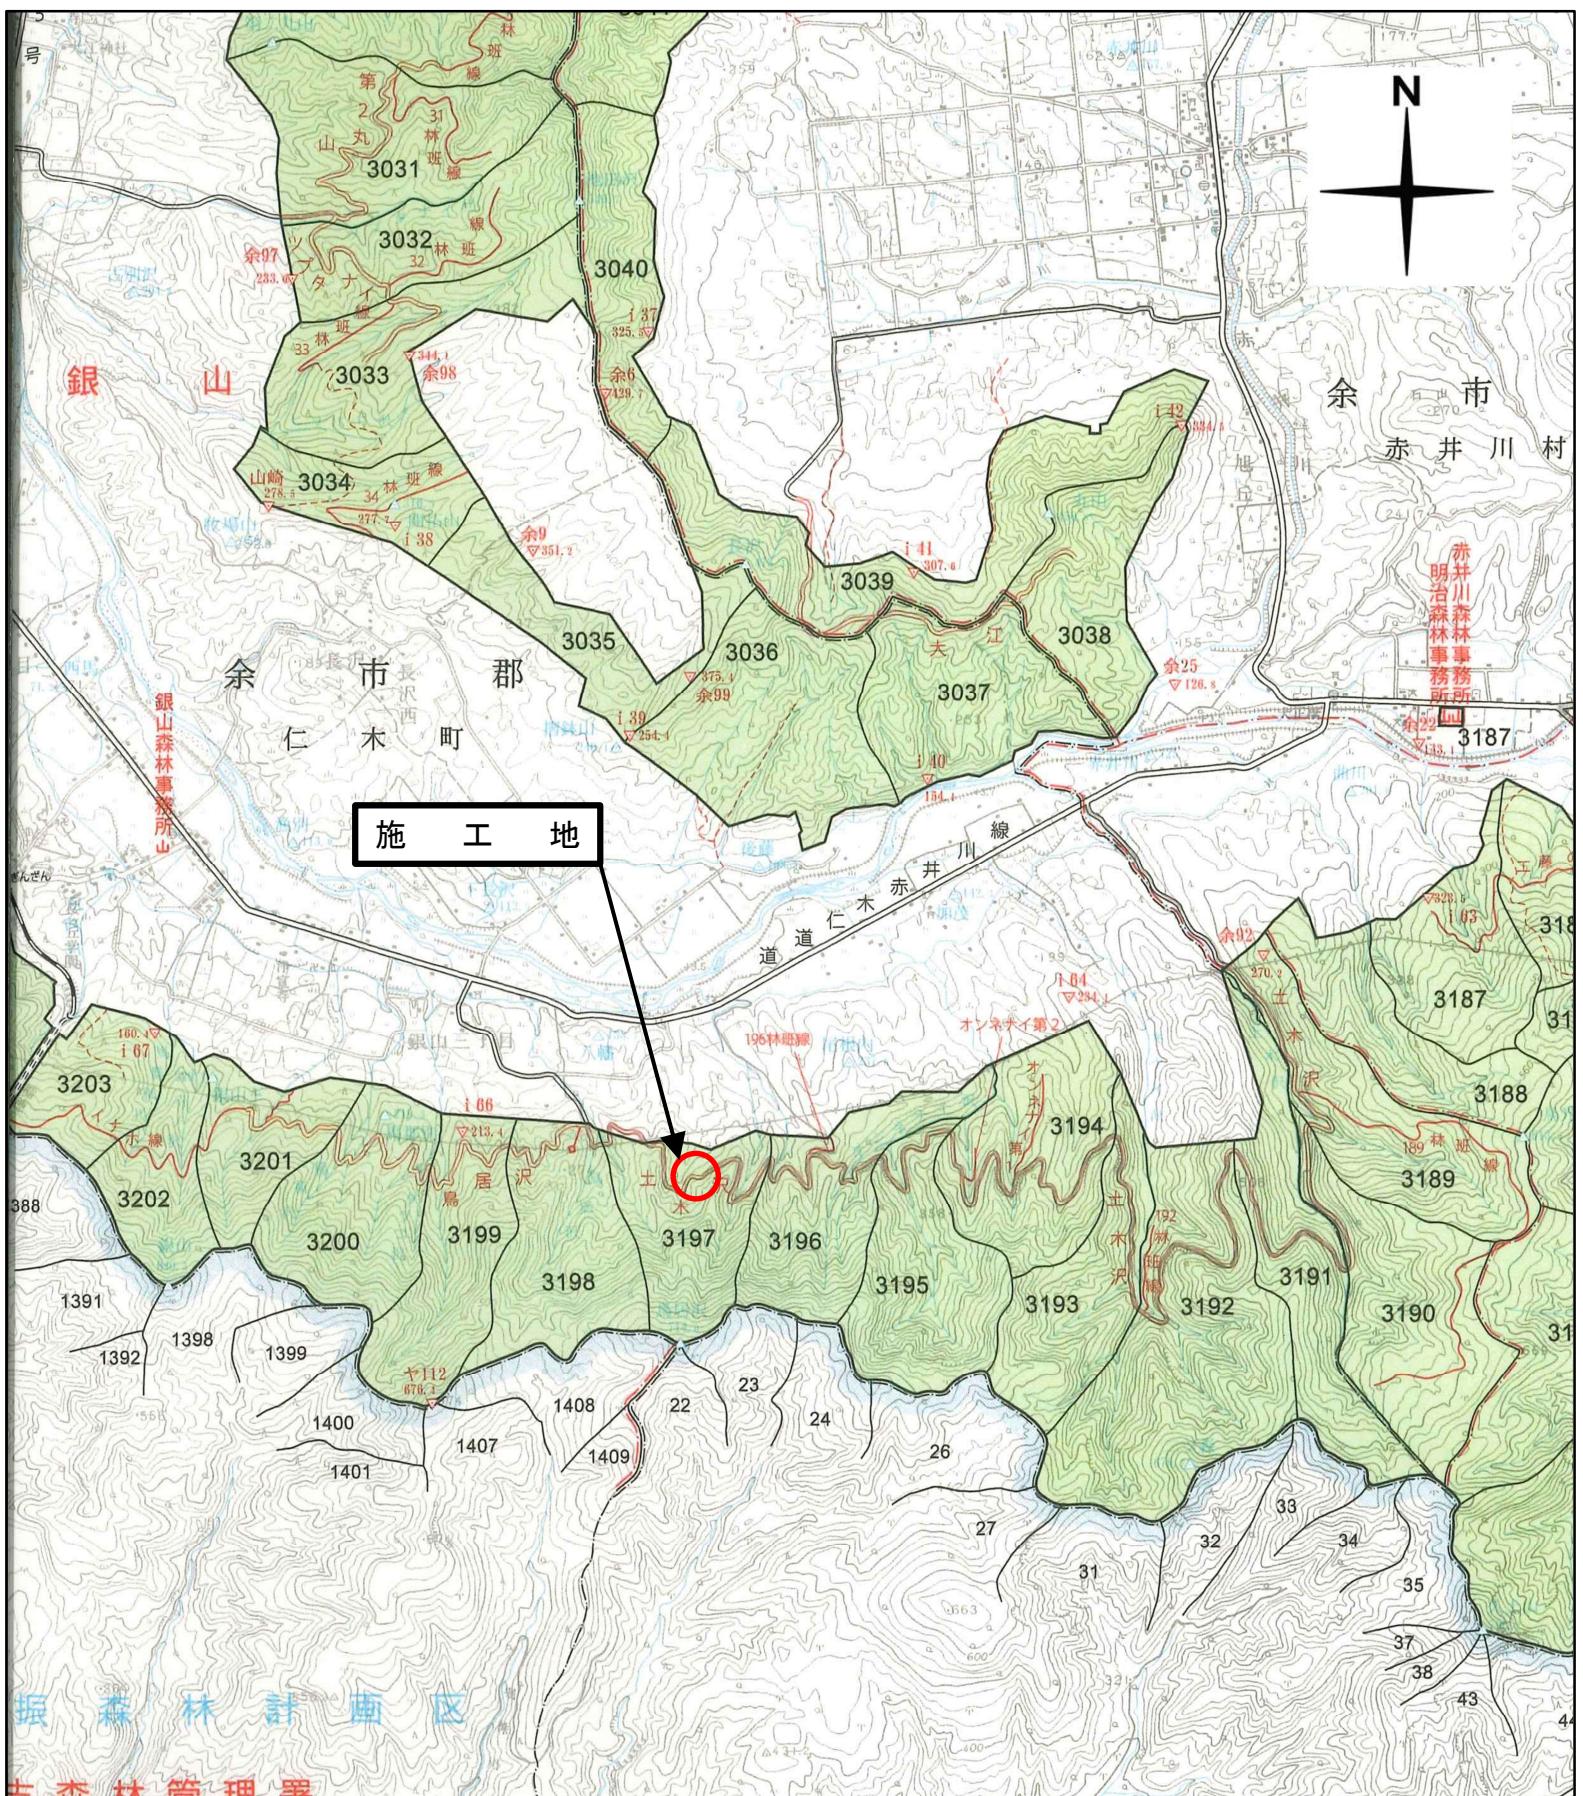

志森林管理署
振森林計画区

| | | | |
|------------------|-----------------------|-----|------------|
| 年 度 | 令和7年度 | | |
| 図面名 | 位置図 | | |
| 業務場所 | 余市郡仁木町 石狩森林管理署 3197林班 | | |
| 業務名 | 青井川林道青井川線ほか災害復旧工事 | | |
| 図面番号 | | 縮 尺 | 1 : 50,000 |
| 北海道森林管理局 石狩森林管理署 | | | |


平面図 S=1:300

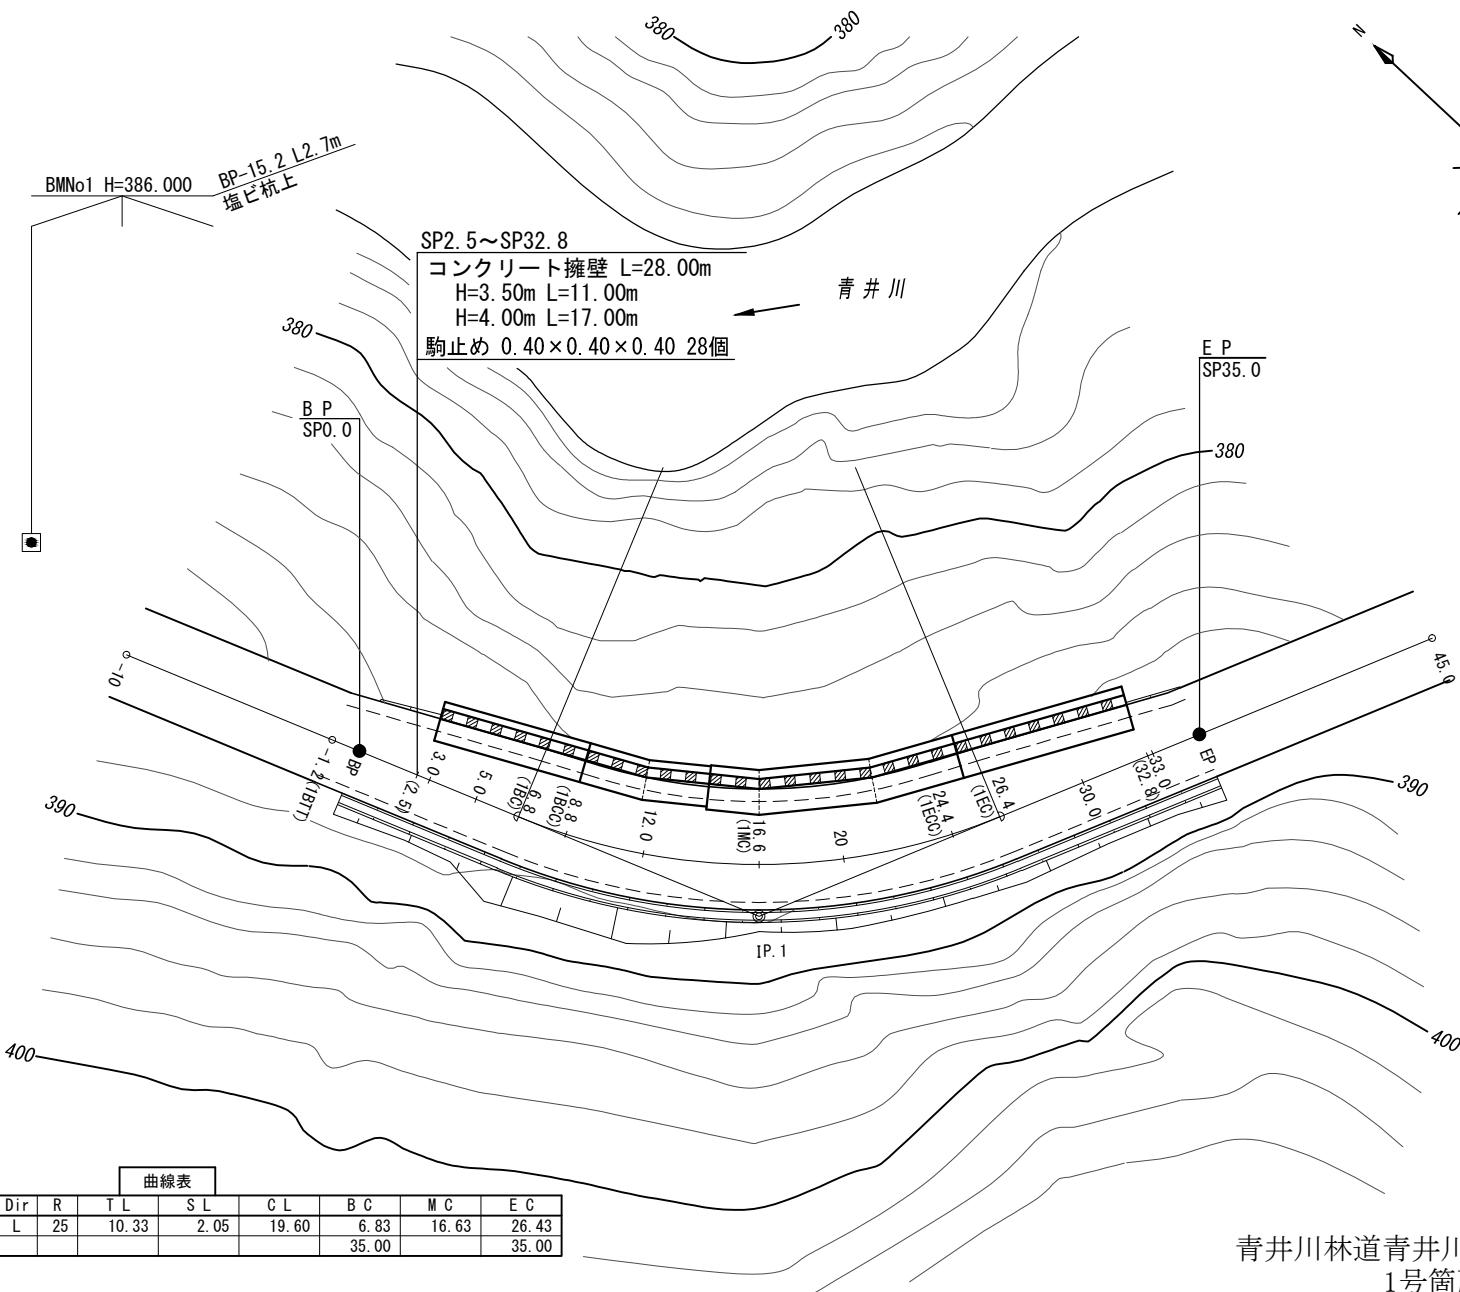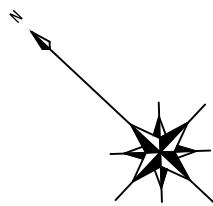


縦断面図

縦 S=1:150
横 S=1:300

BMN01 H=386.000 BP-15.2 L2.7m
塩ビ杭上

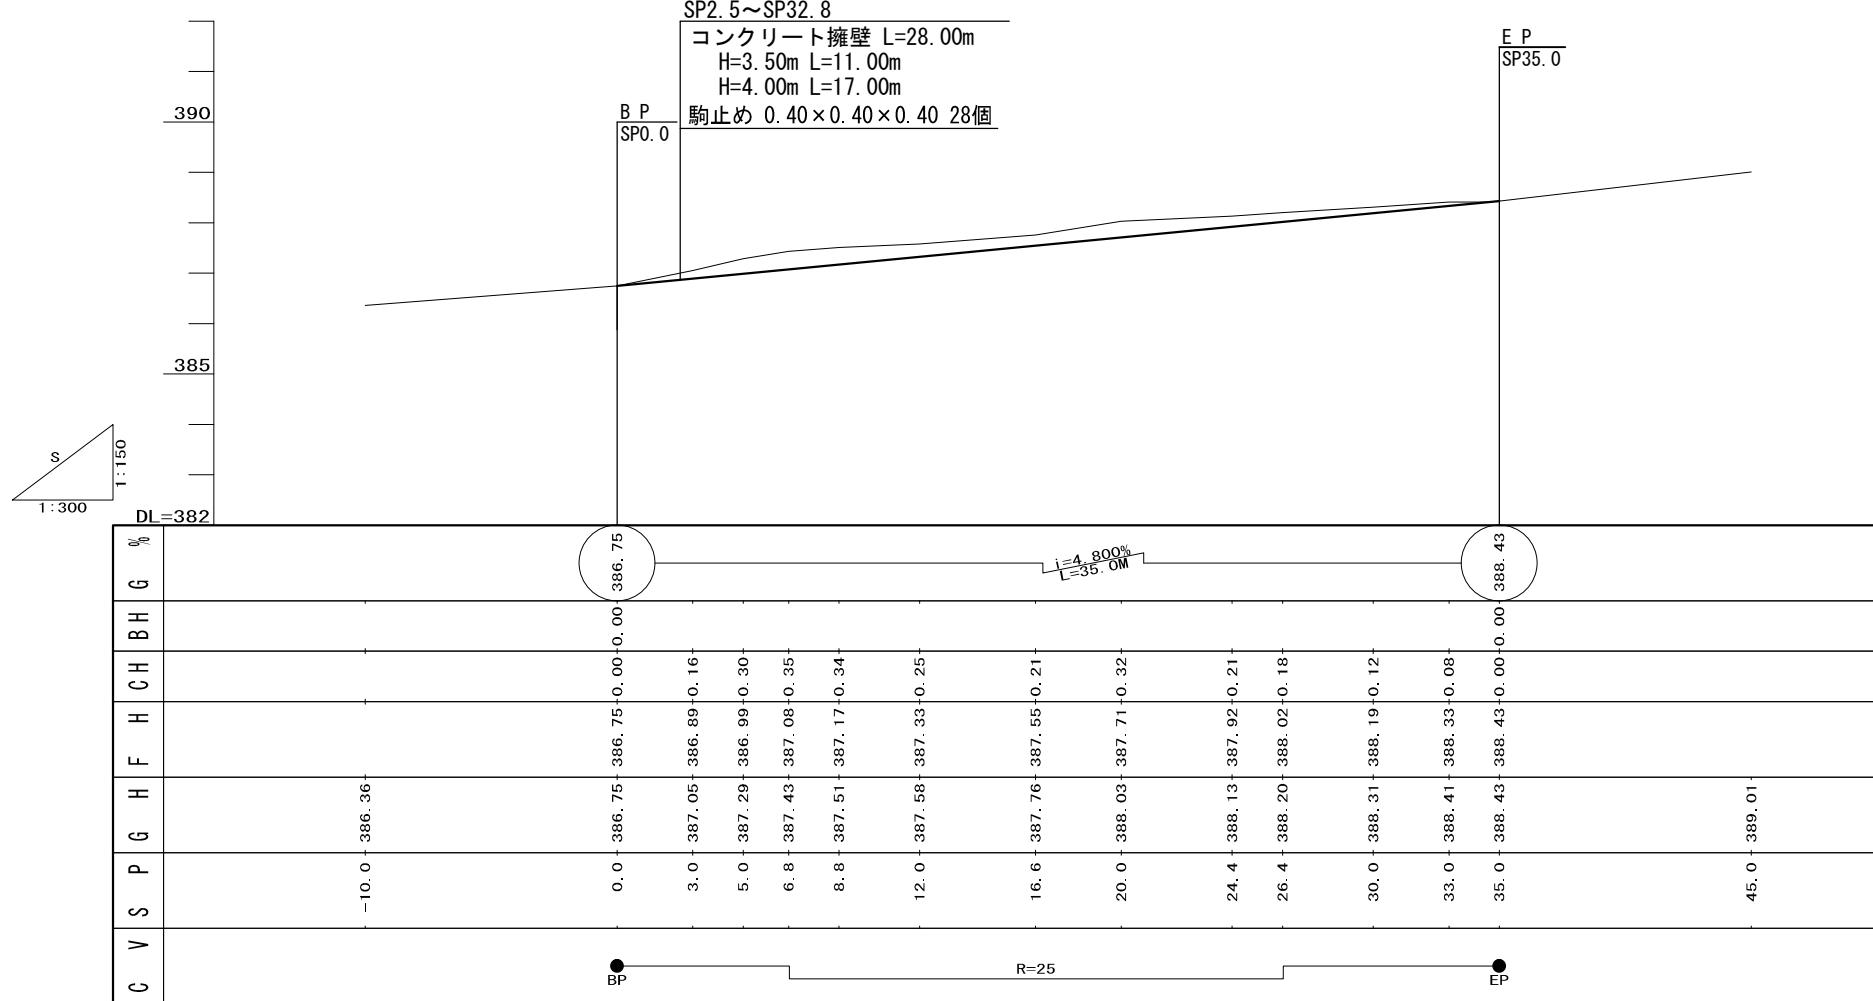

横断面図 S=1:300

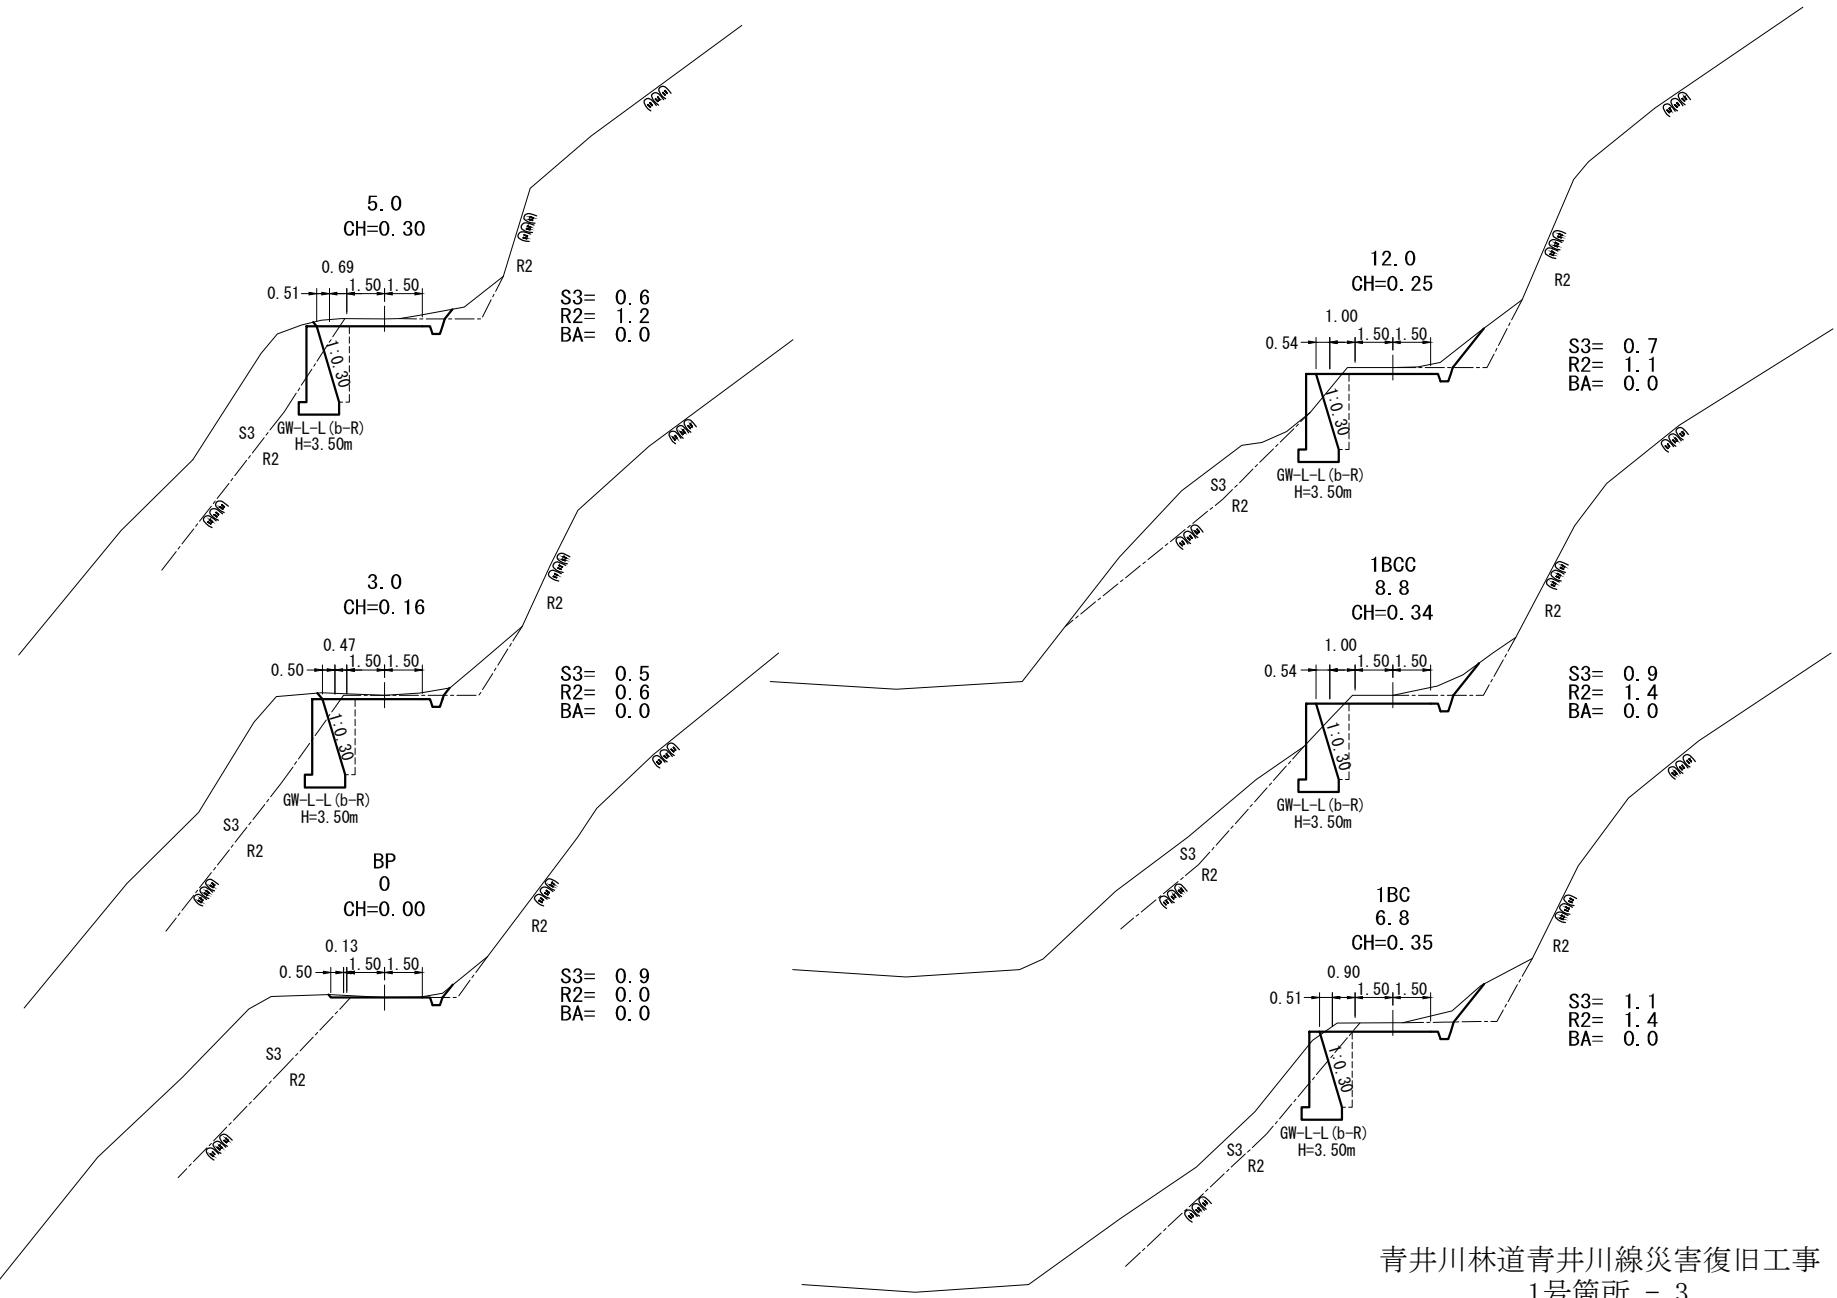

横断面図

S=1:300

1ECC
24.4
CH=0.21

1.00
0.55
1.50 1.50
S3 R2
GW-L-L (b-R)
H=4.00m

S3= 0.5
R2= 0.6
BA= 0.0

20
CH=0.32

1.00
0.60
1.50 1.50
S3 R2
GW-L-L (b-R)
H=4.00m


S3= 0.4
R2= 1.5
BA= 0.0

1MC
16.6
CH=0.21

1.00
0.50
1.50 1.50
S3 R2
GW-L-L (b-R)
H=4.00m


S3= 0.2
R2= 1.0
BA= 0.0

横断面図 S=1:300

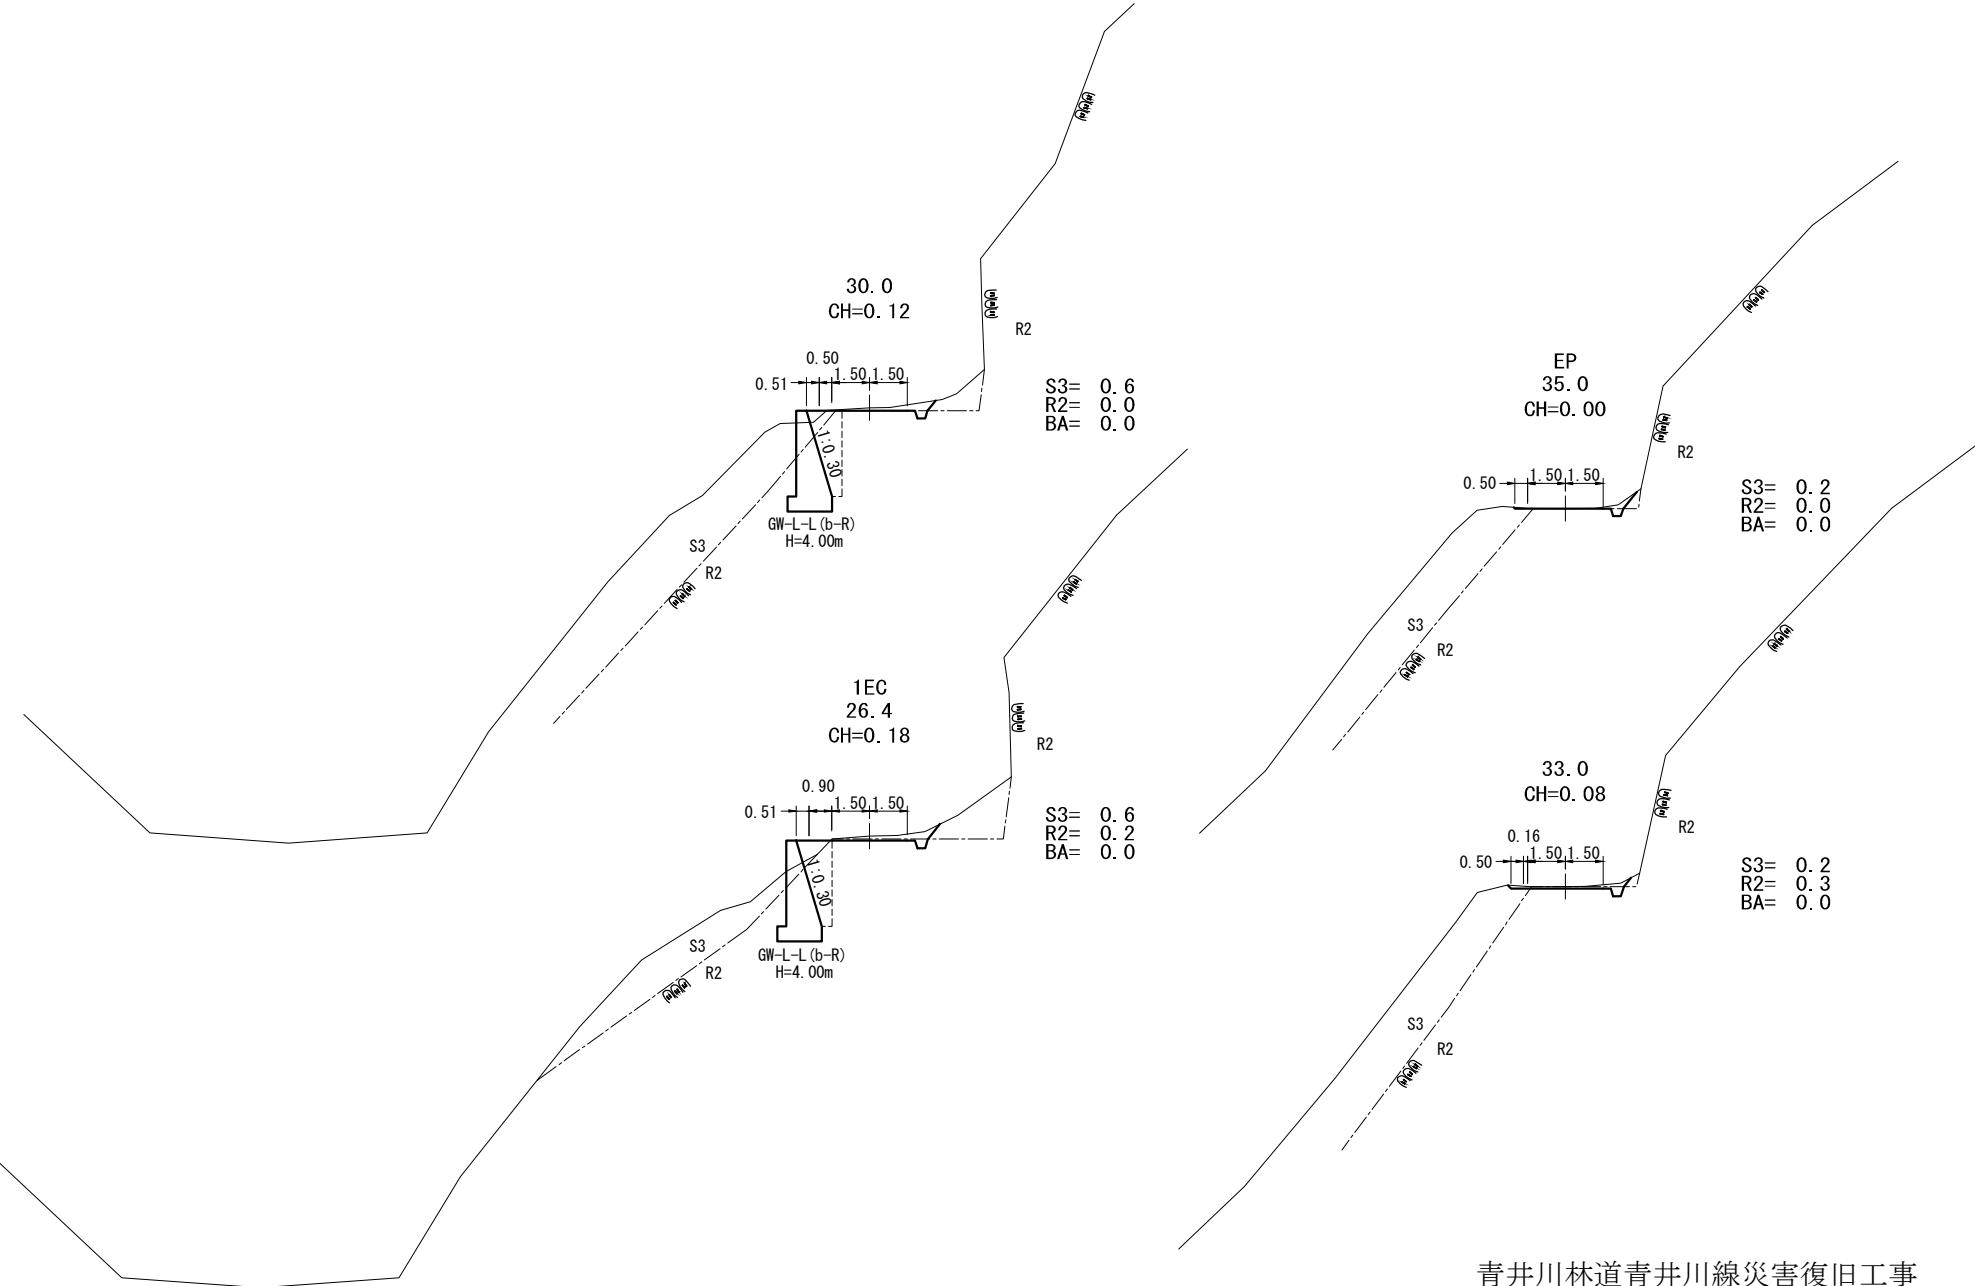


作工図


平面図
S=1:300

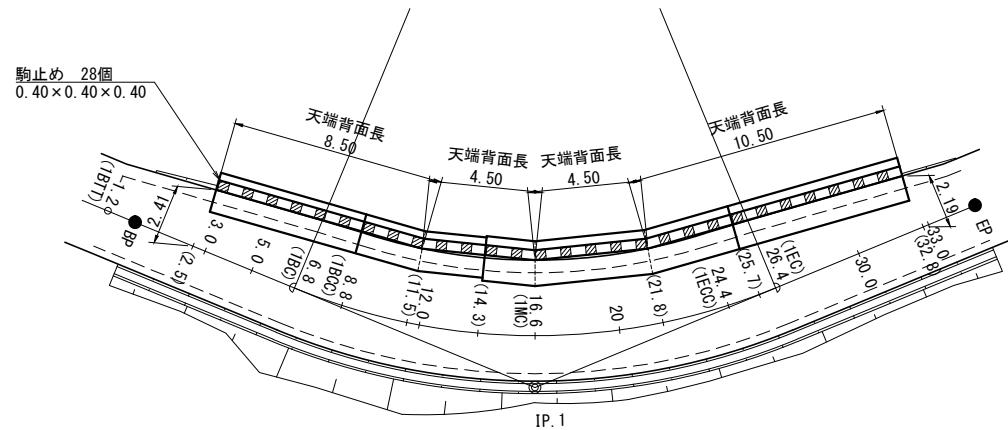


コンクリート擁壁断面図
S=1:300

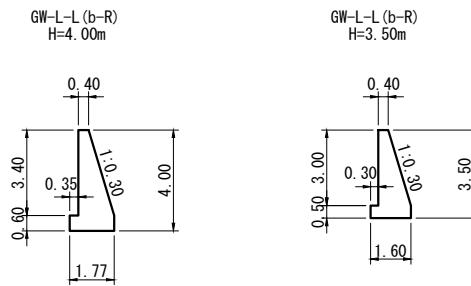


正面図
S=1:300

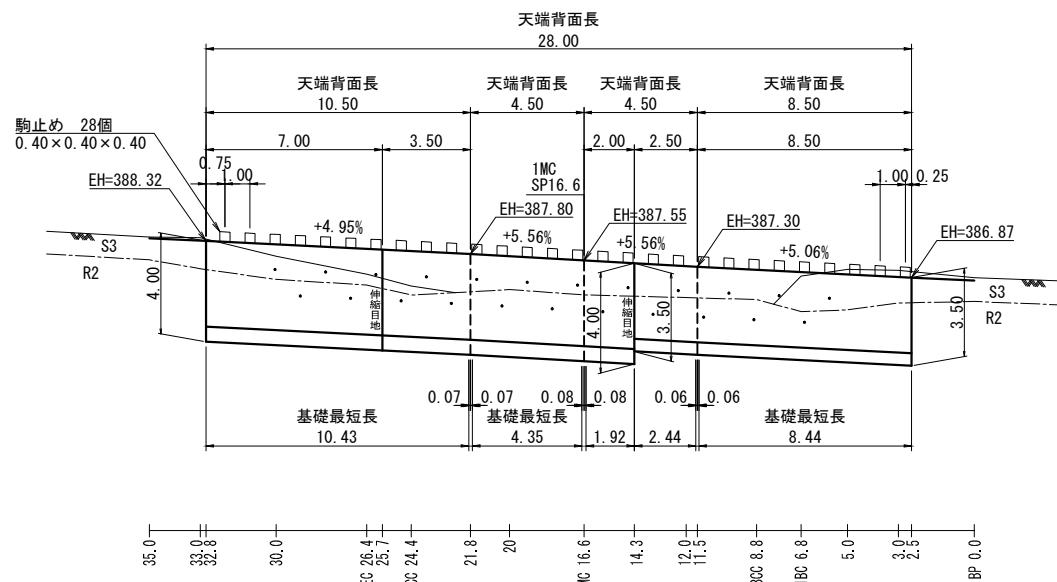


屈曲部詳細図
S=1:150

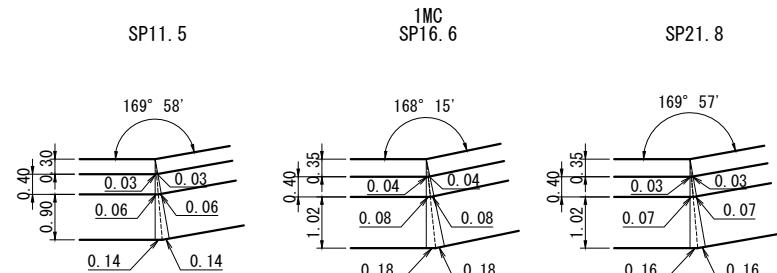


平面図 S=1:300

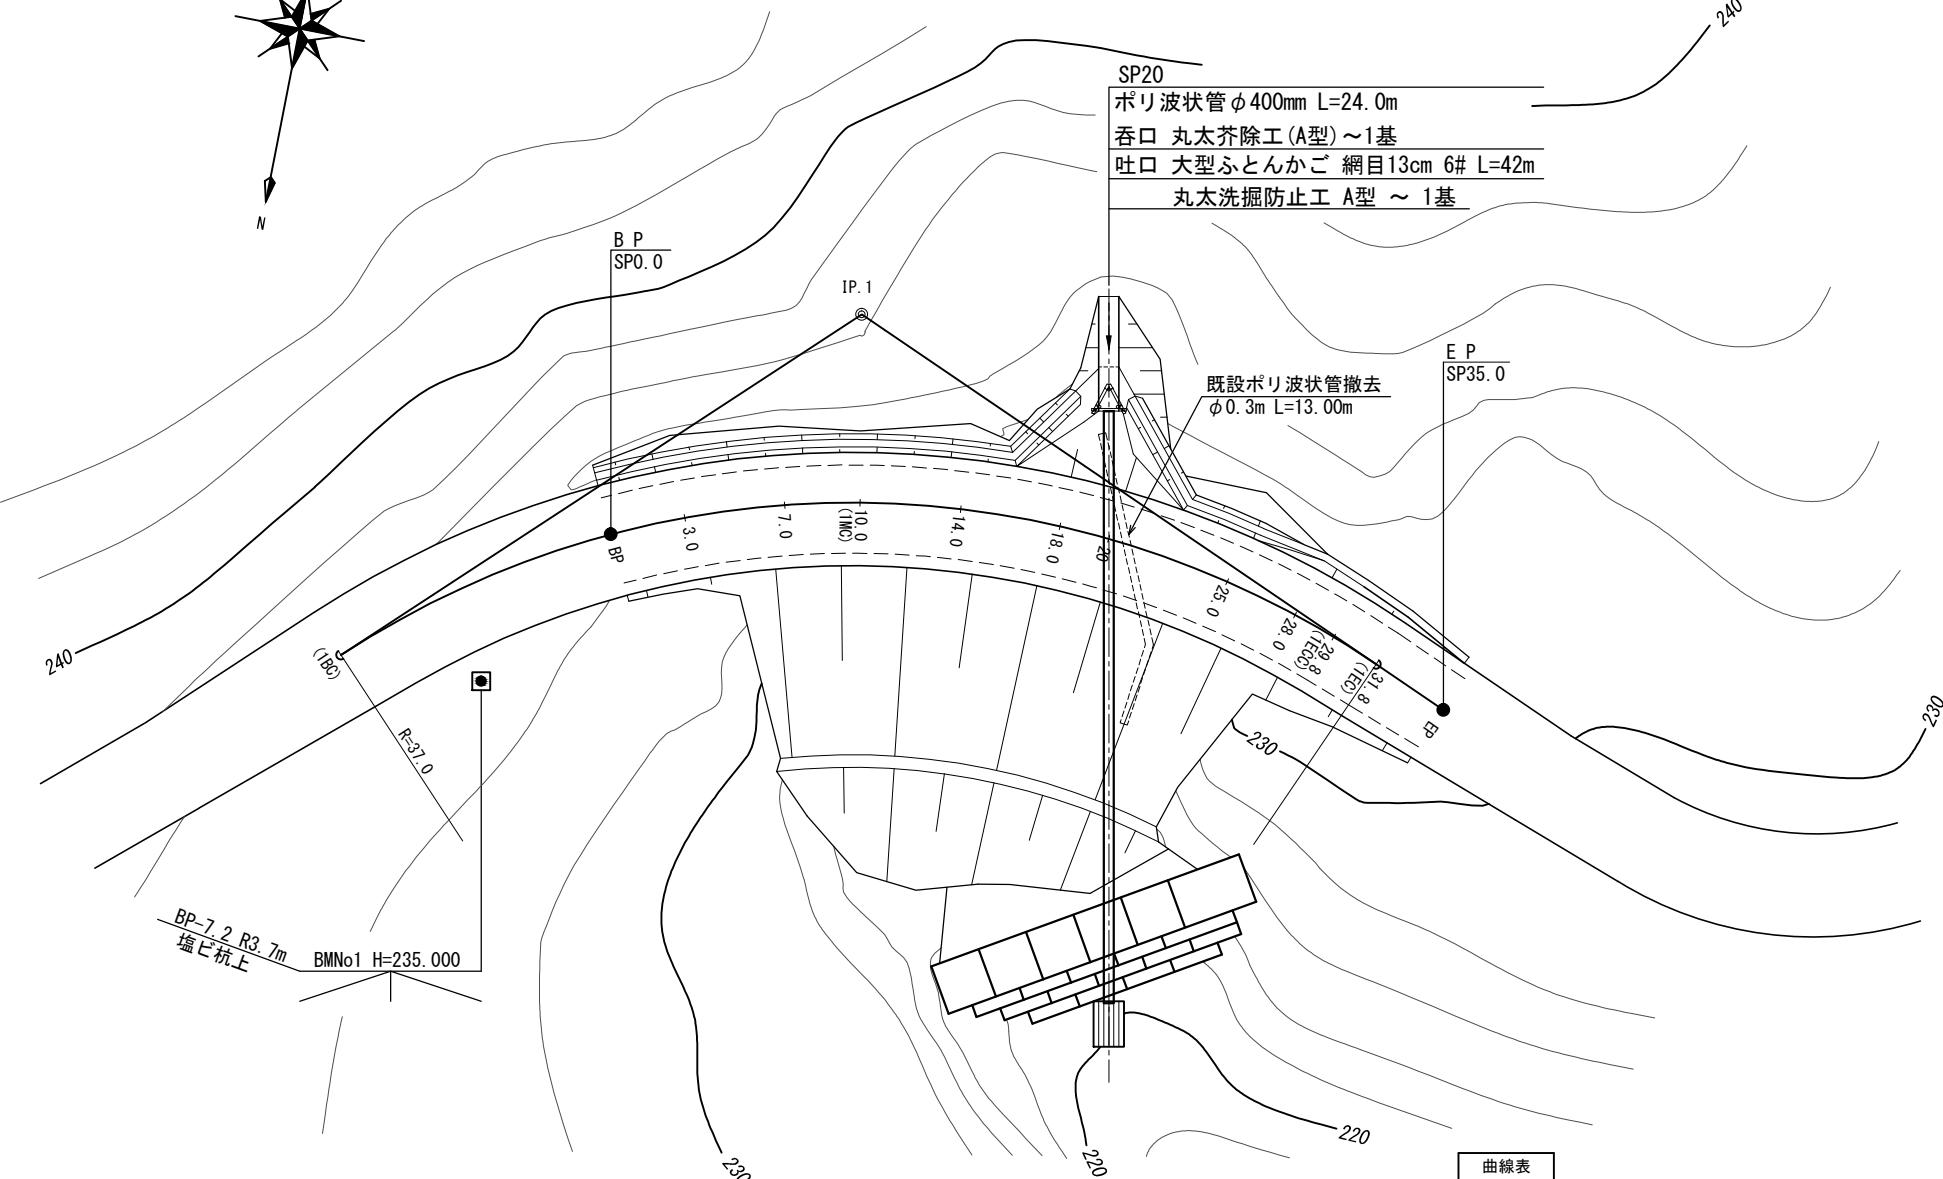


土木沢林道土木沢線災害復旧工事
1号箇所 - 1

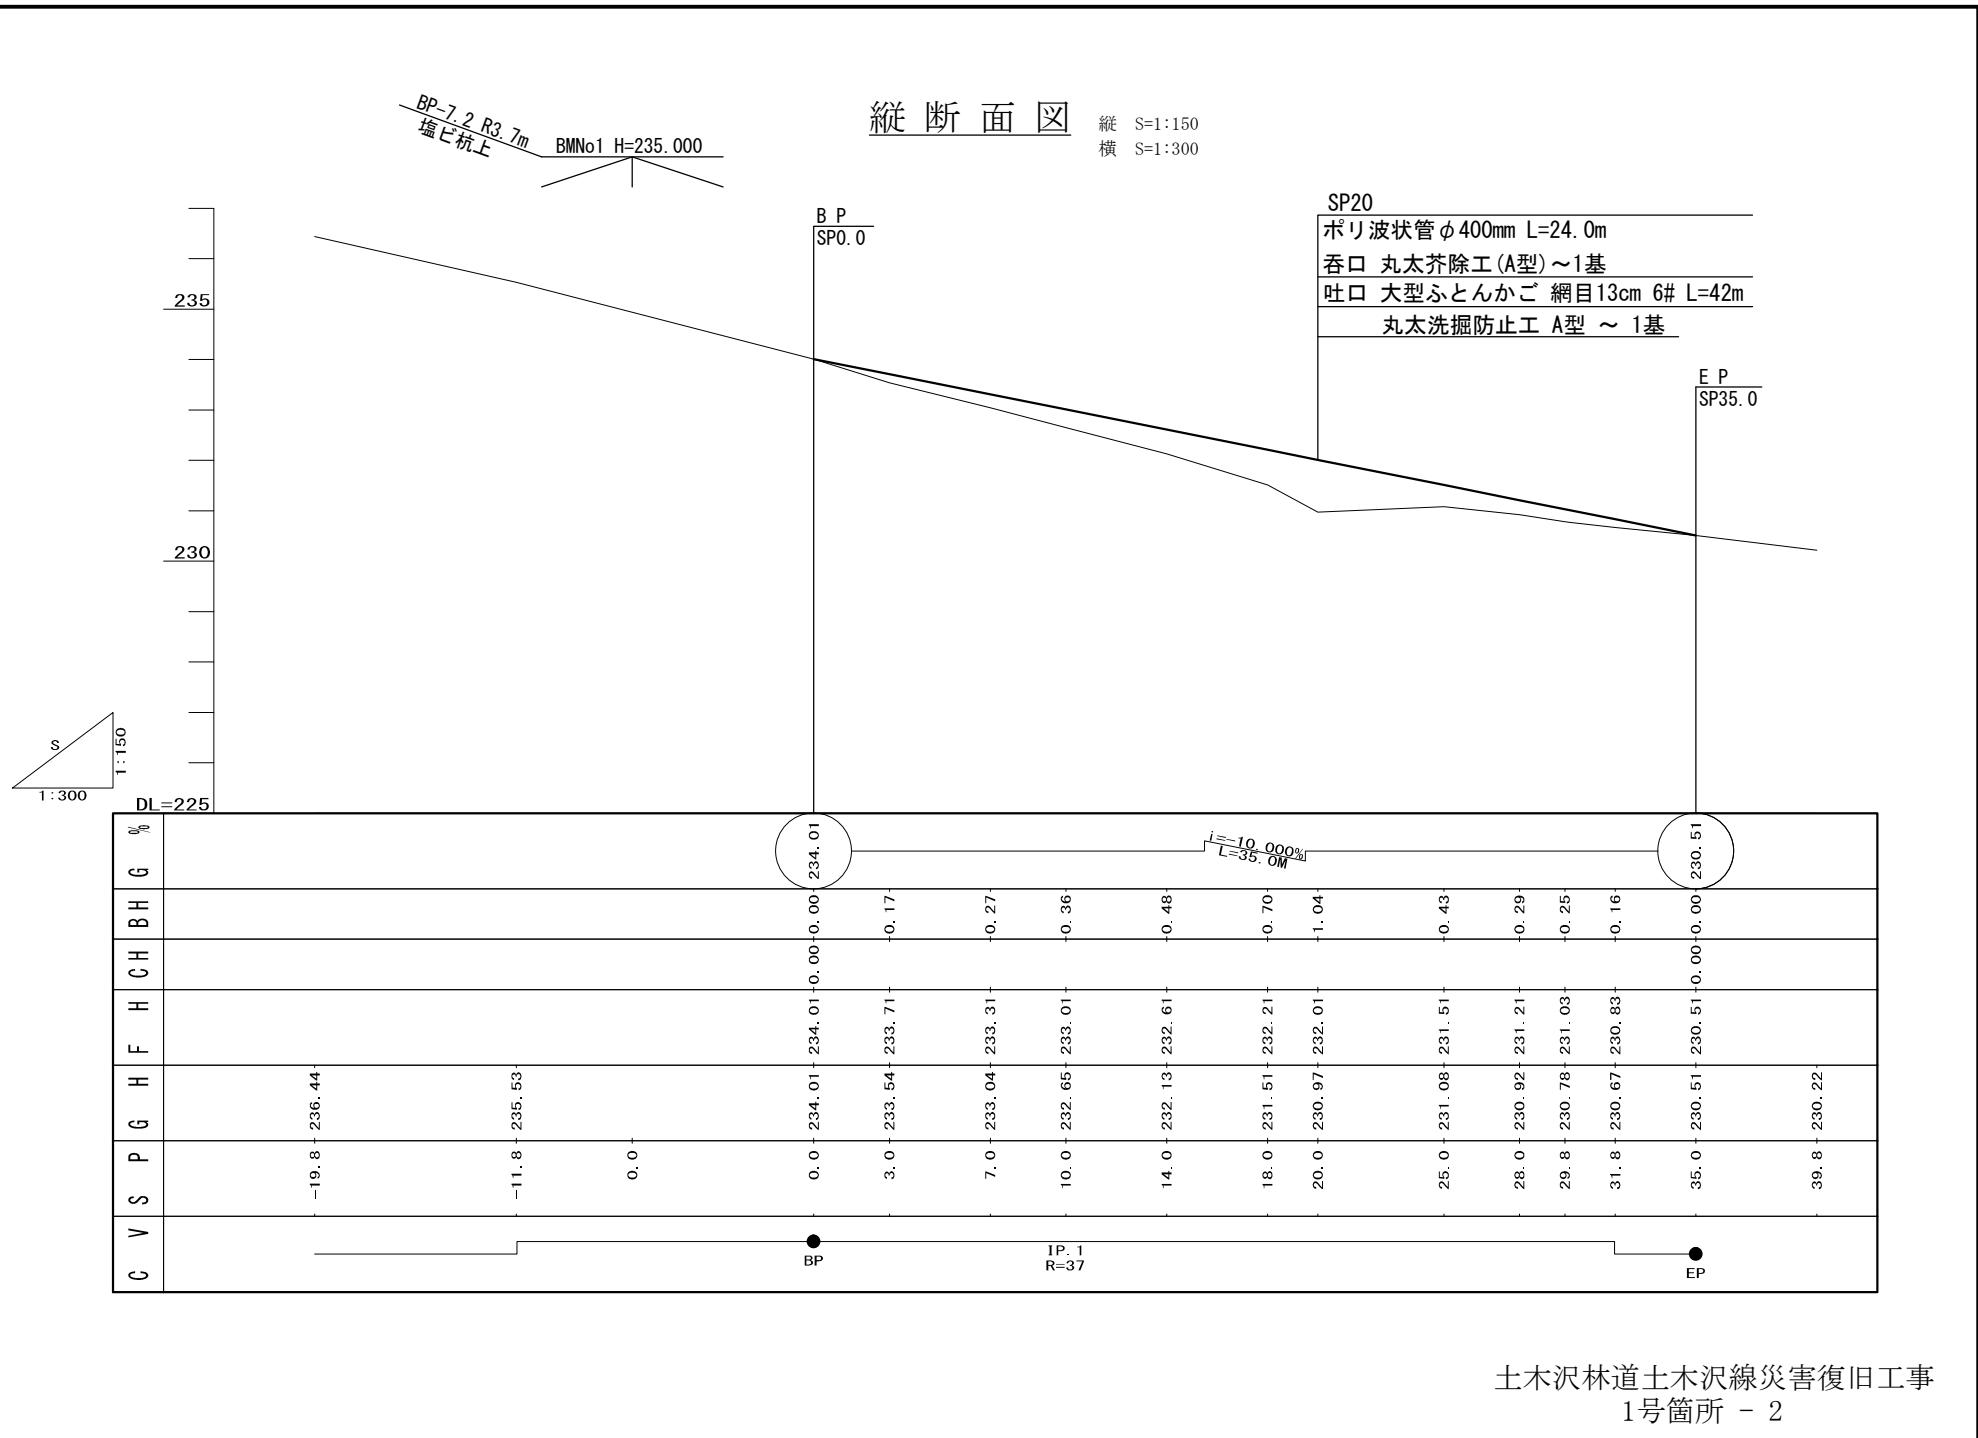

横断面図 S=1:300

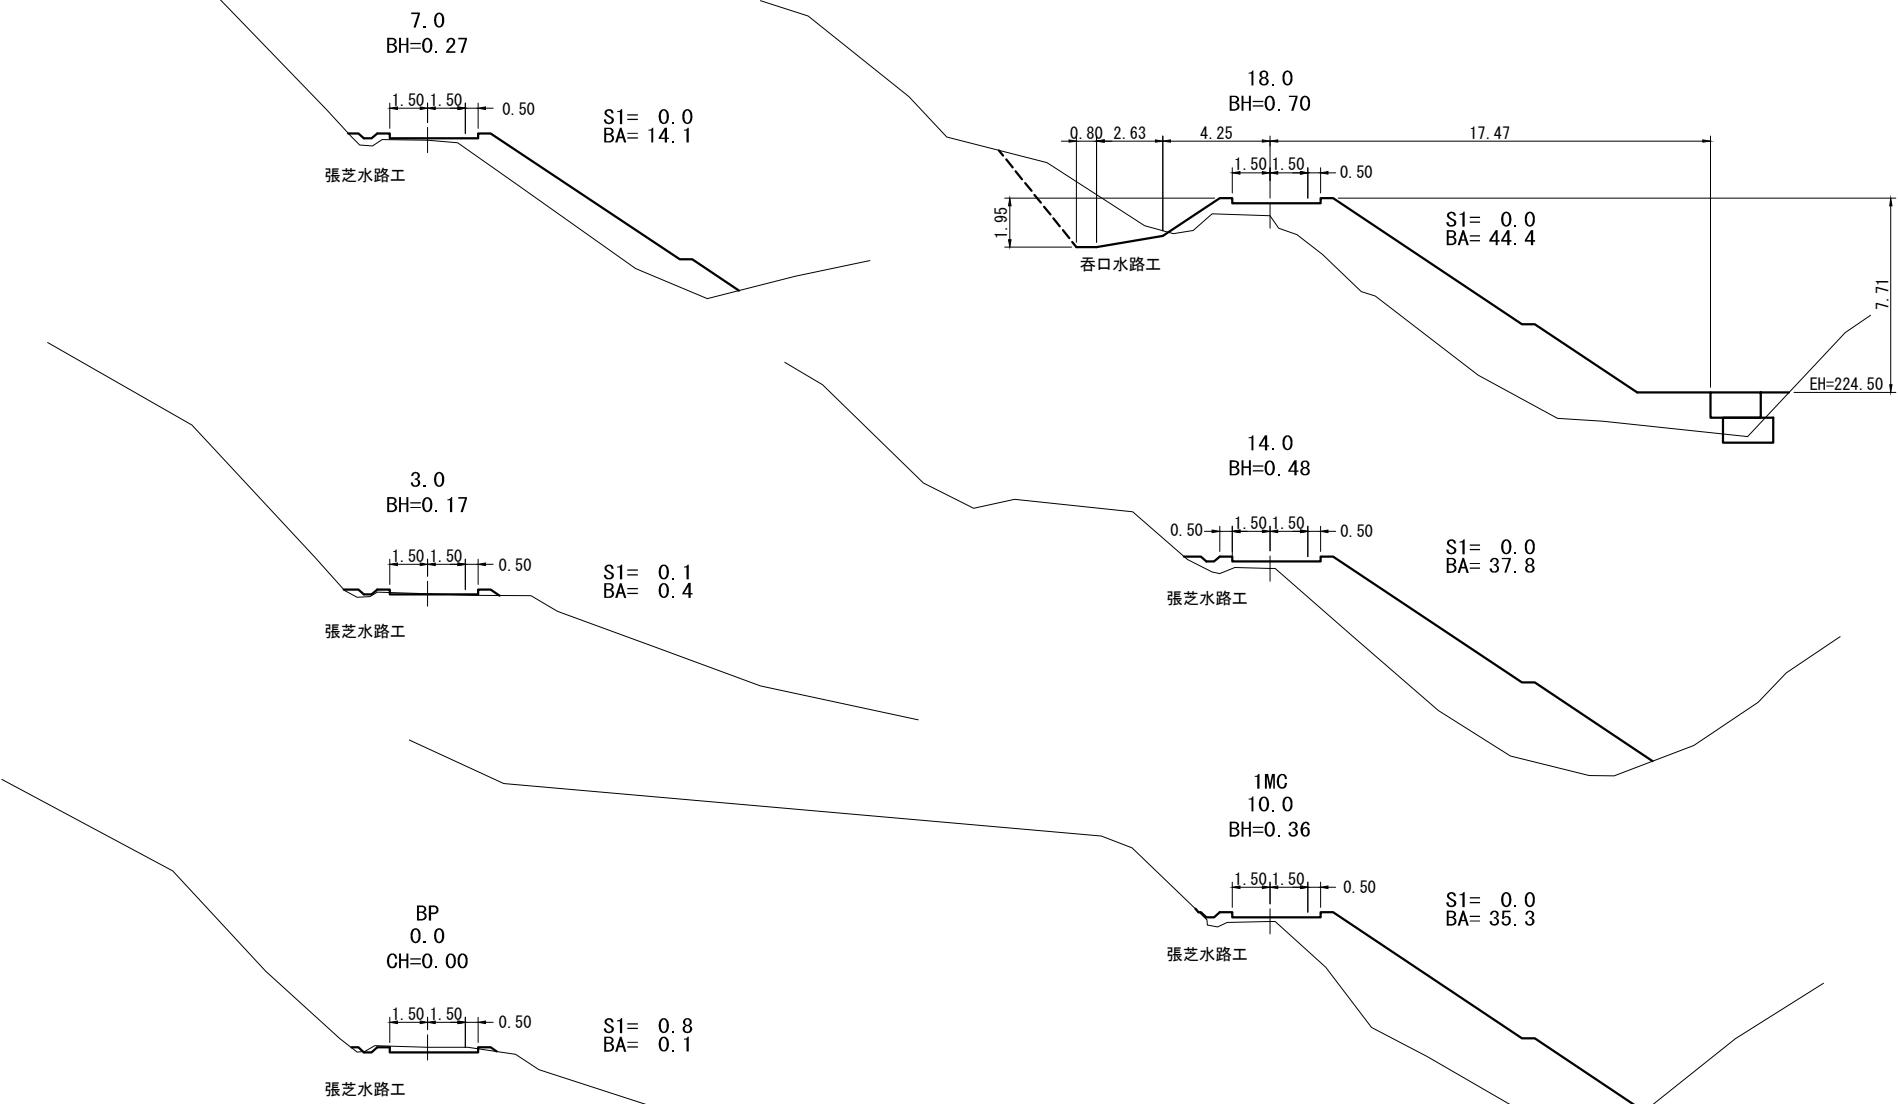


横断面図 S=1:300

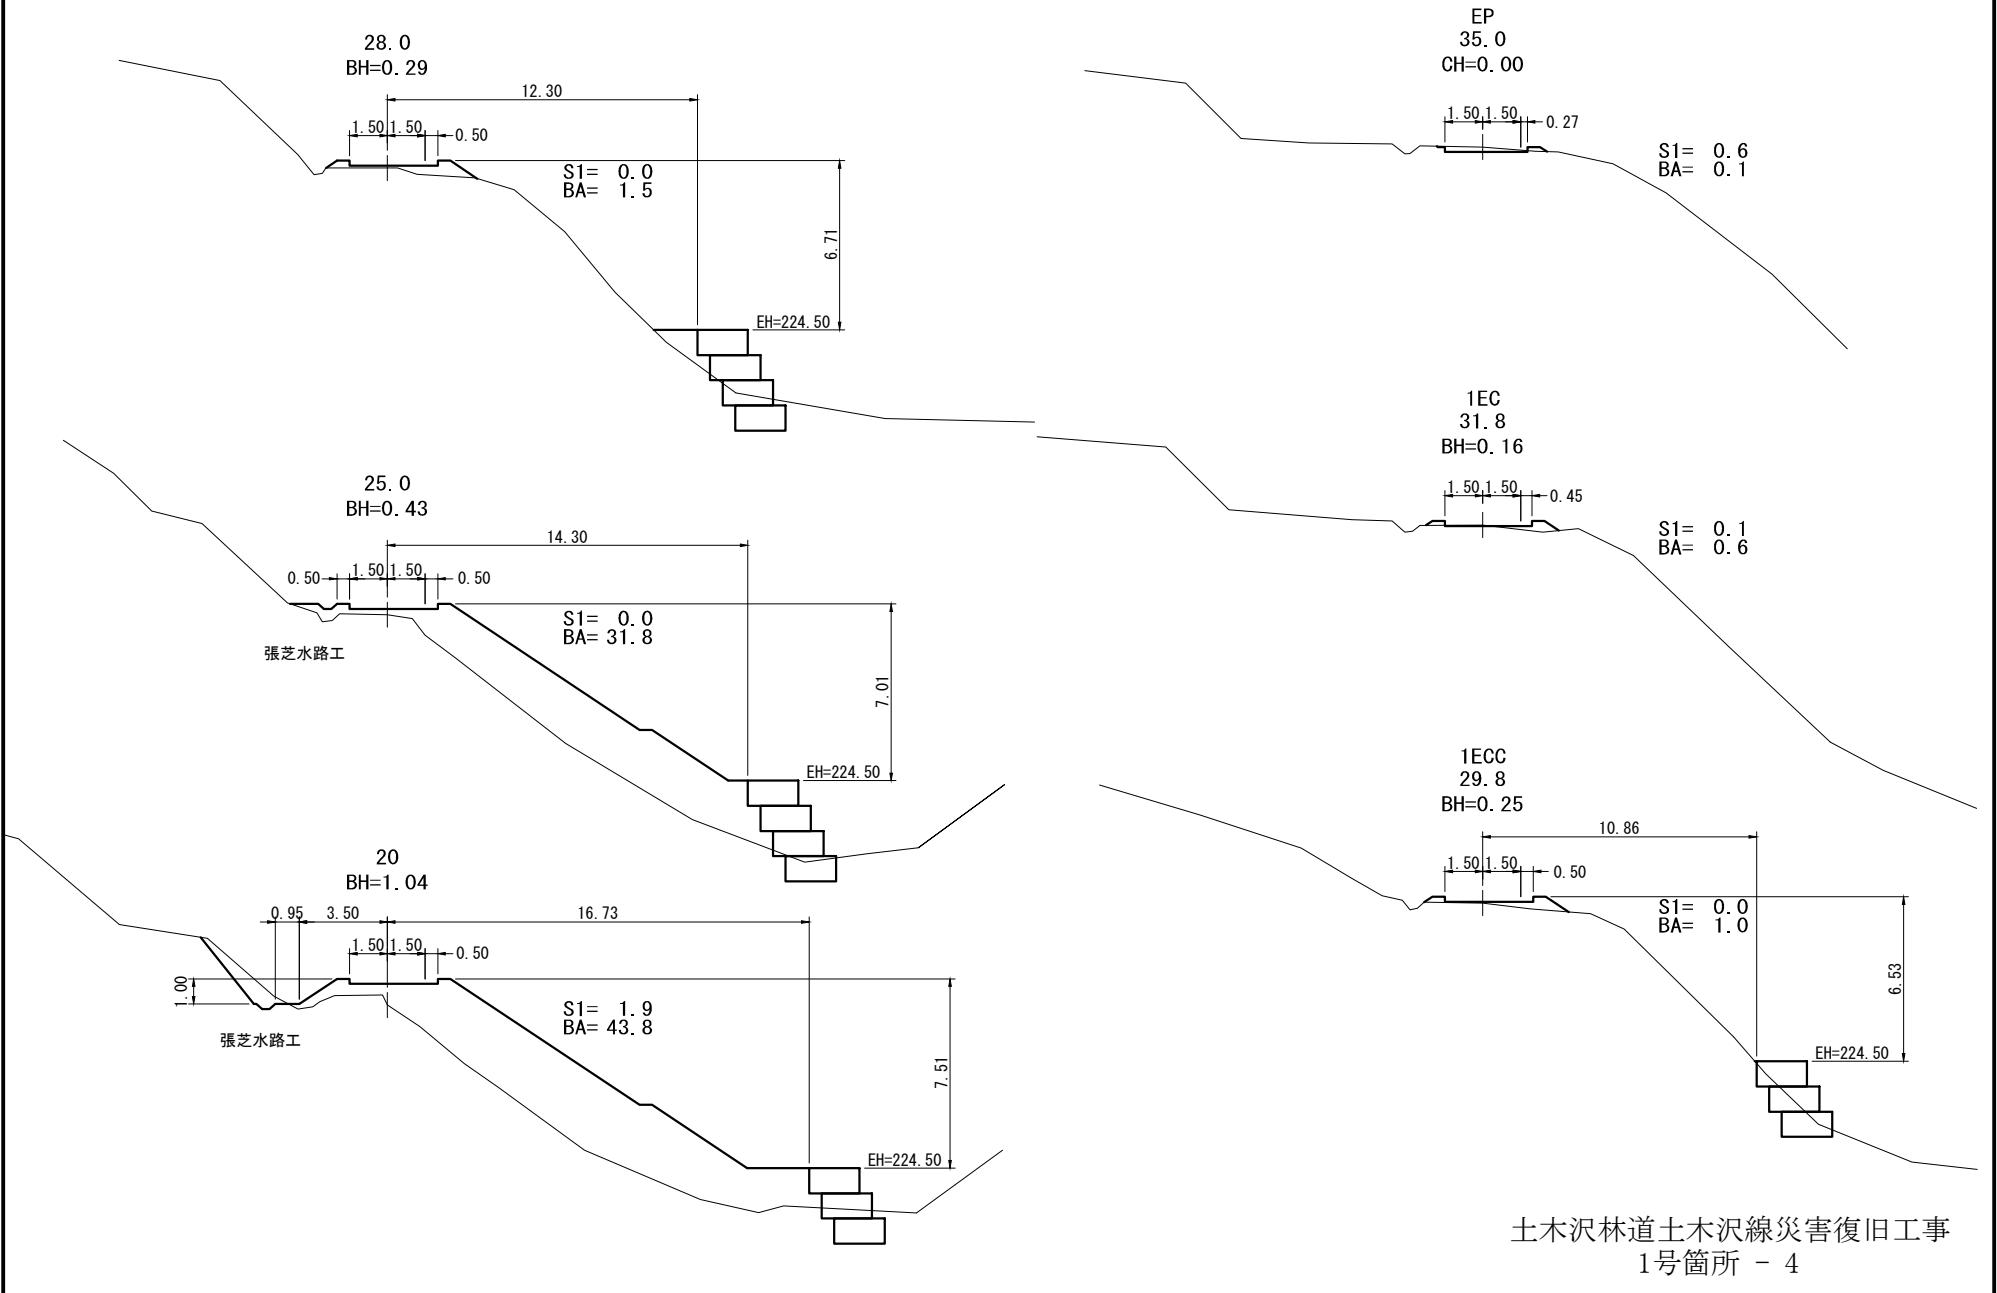


作 工 図

平面図
S=1:300

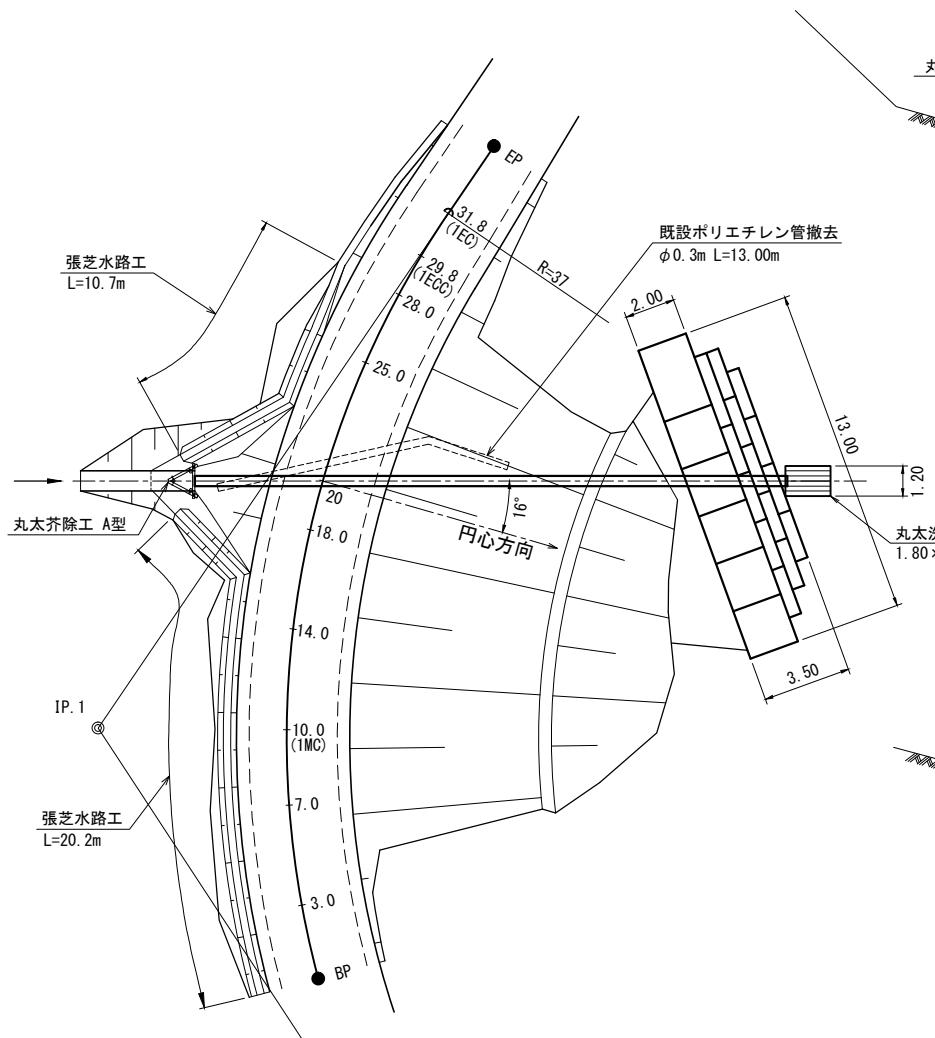


断面図

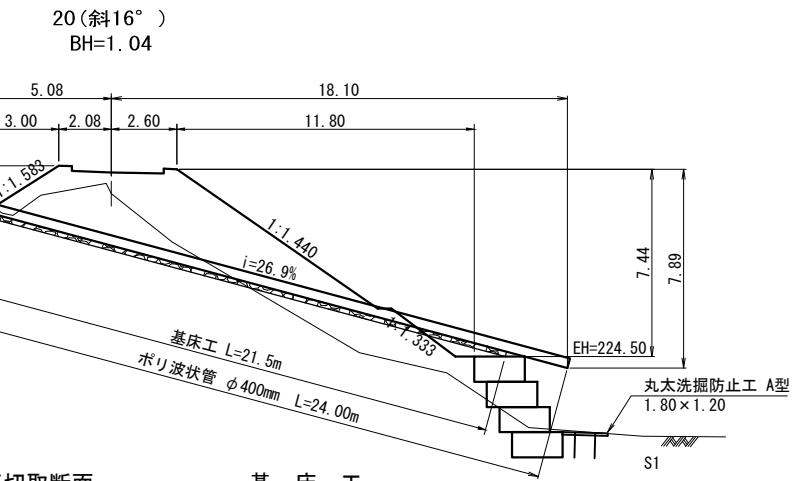


水路切取断面



基 床 工

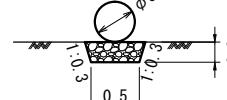

大型ふとんかご
S=1:300

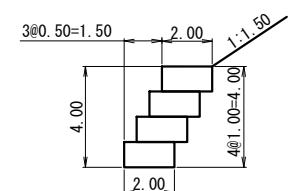

| | | |
|-------------|---|--------------------------------|
| 丸太洗掘防止工(A型) |  | 1.00 × 2.00 × 2.00 ~ 18本 L=36m |
| 1.80×1.20 | | 1.00 × 2.00 × 3.00 ~ 2本 L= 6m |

— (1)ECC
— (2)ECC
— 31.8
— 29.8
— 28.0
— 25.0
— 20
— 18.0
— 14.0
— 10.0
— (1)MC