


位置図

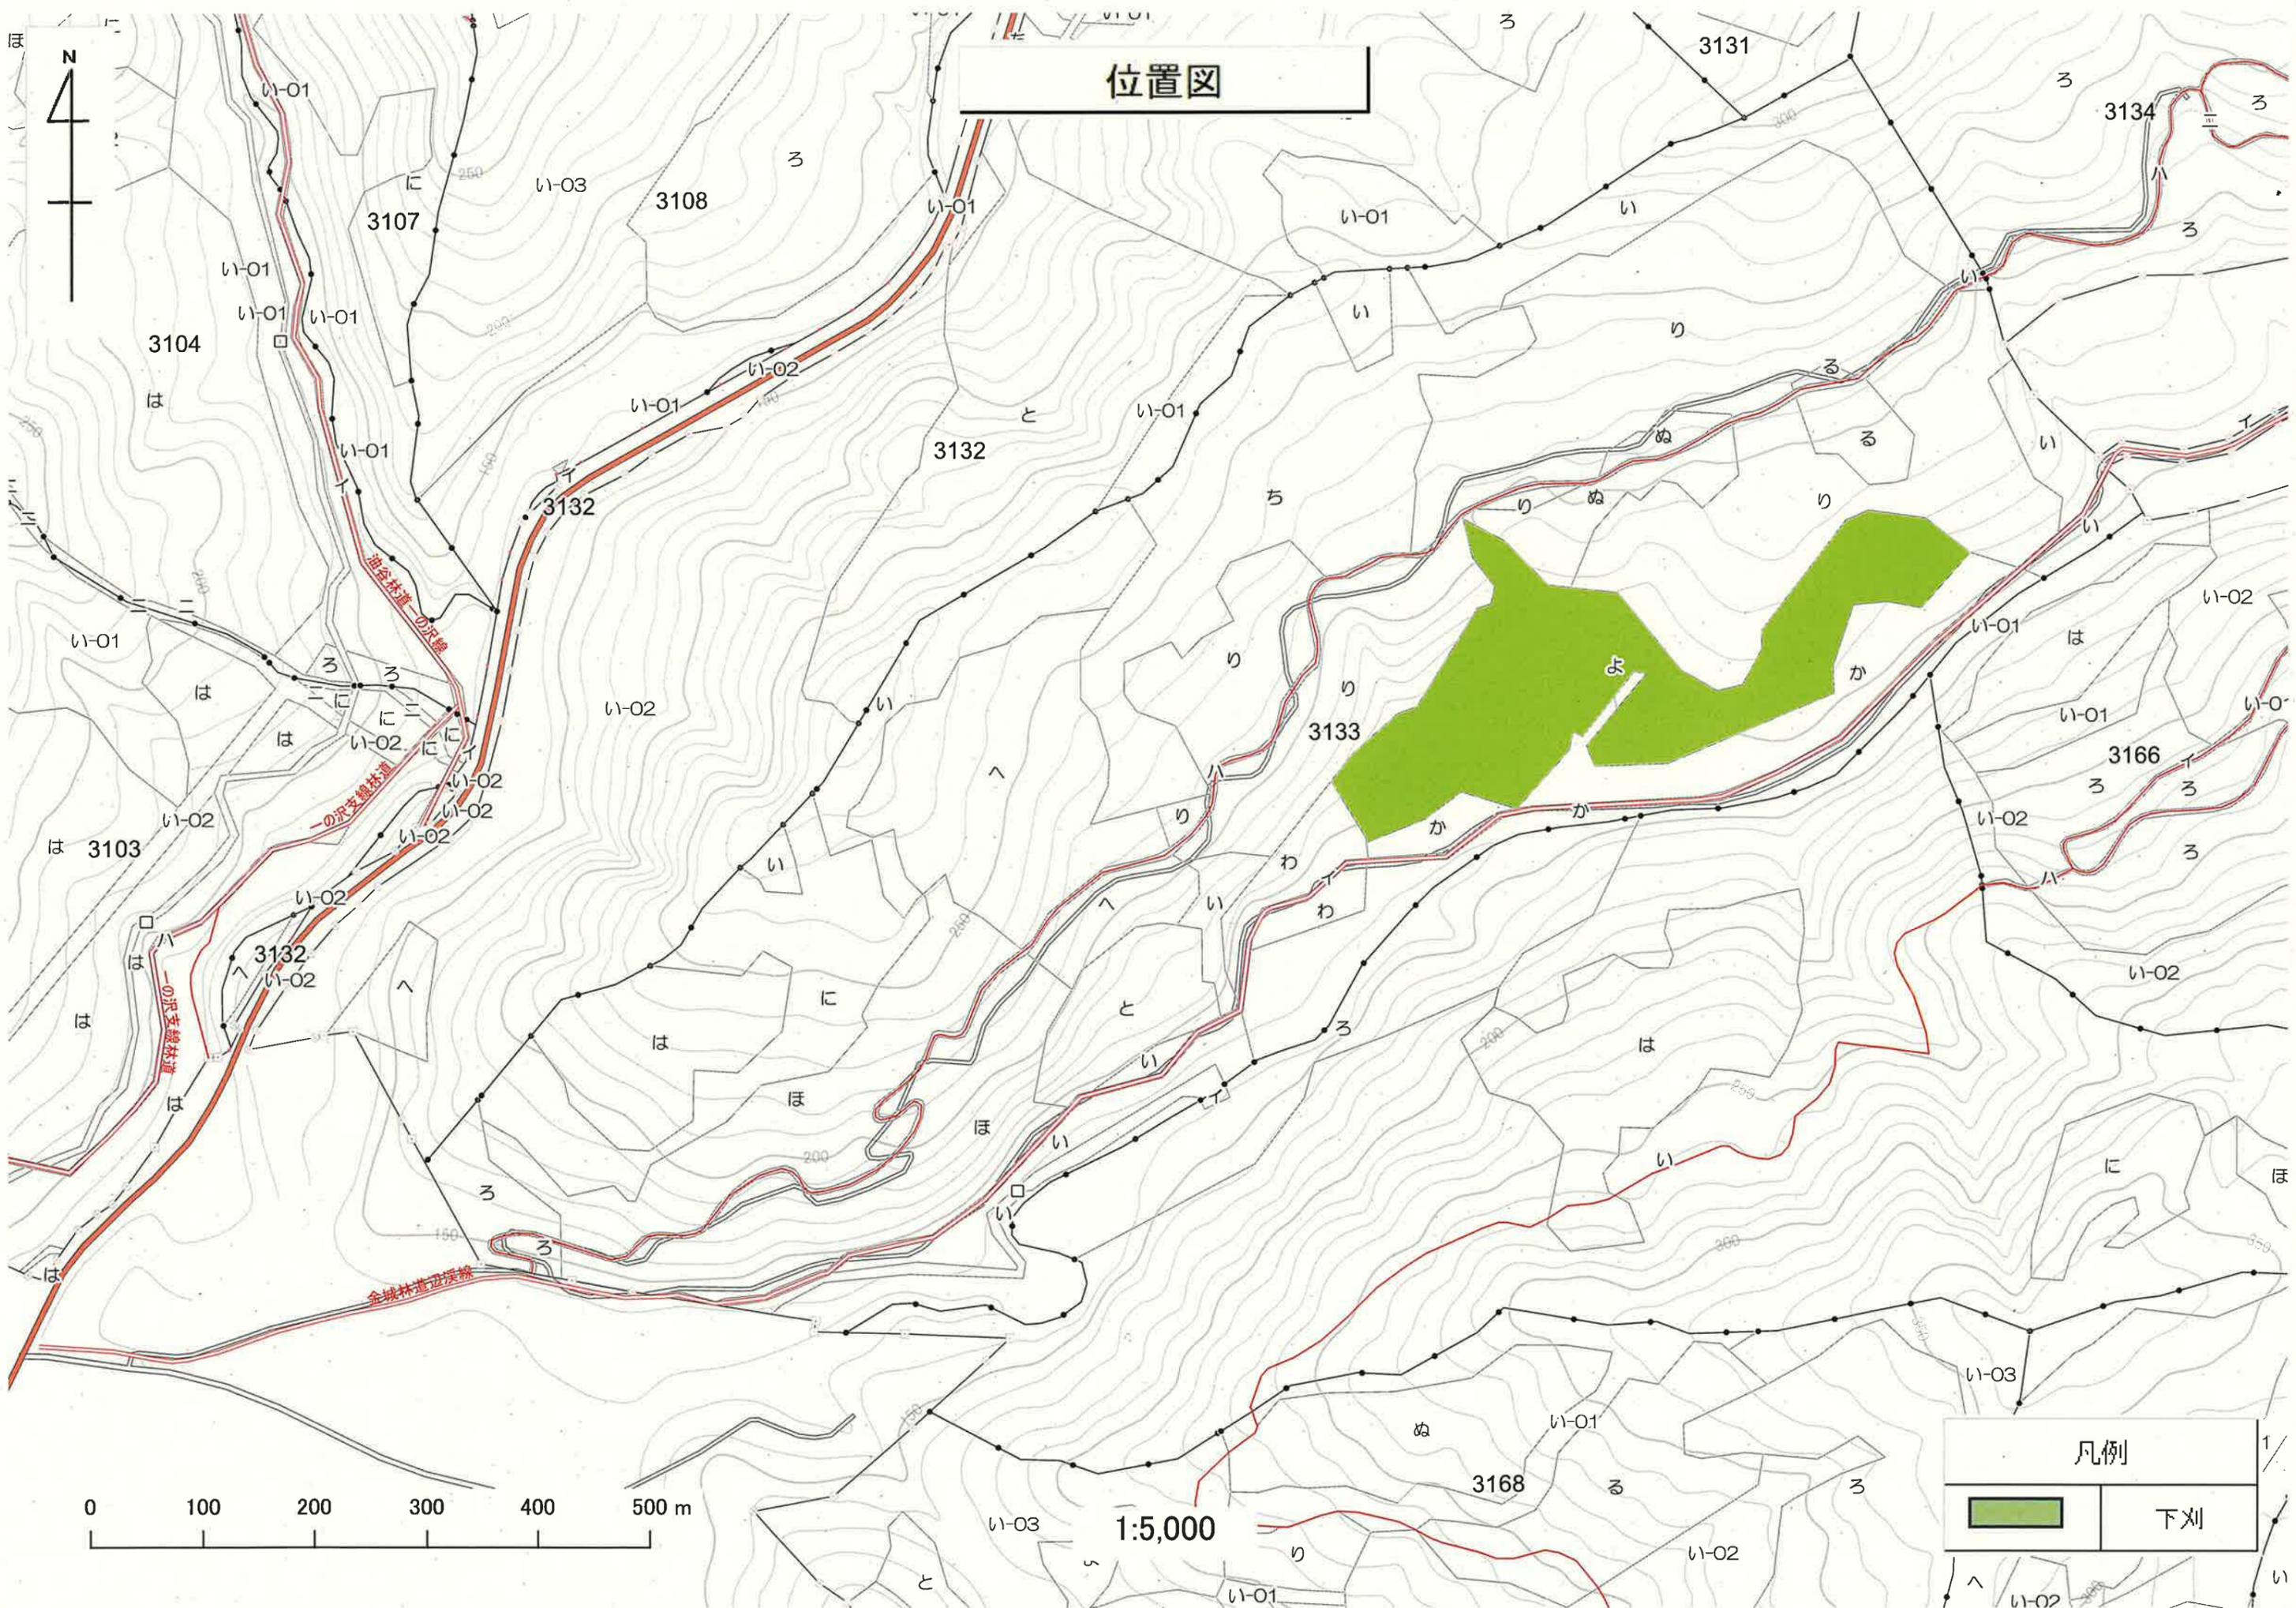

凡例



下刈


0 100 200 300 400 500 m

1:5,000

位置図




凡例	
	下刈
	作業道刈払 路面整正
	作業道刈払

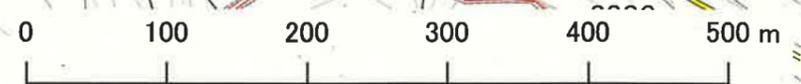


1:5,000

位置図

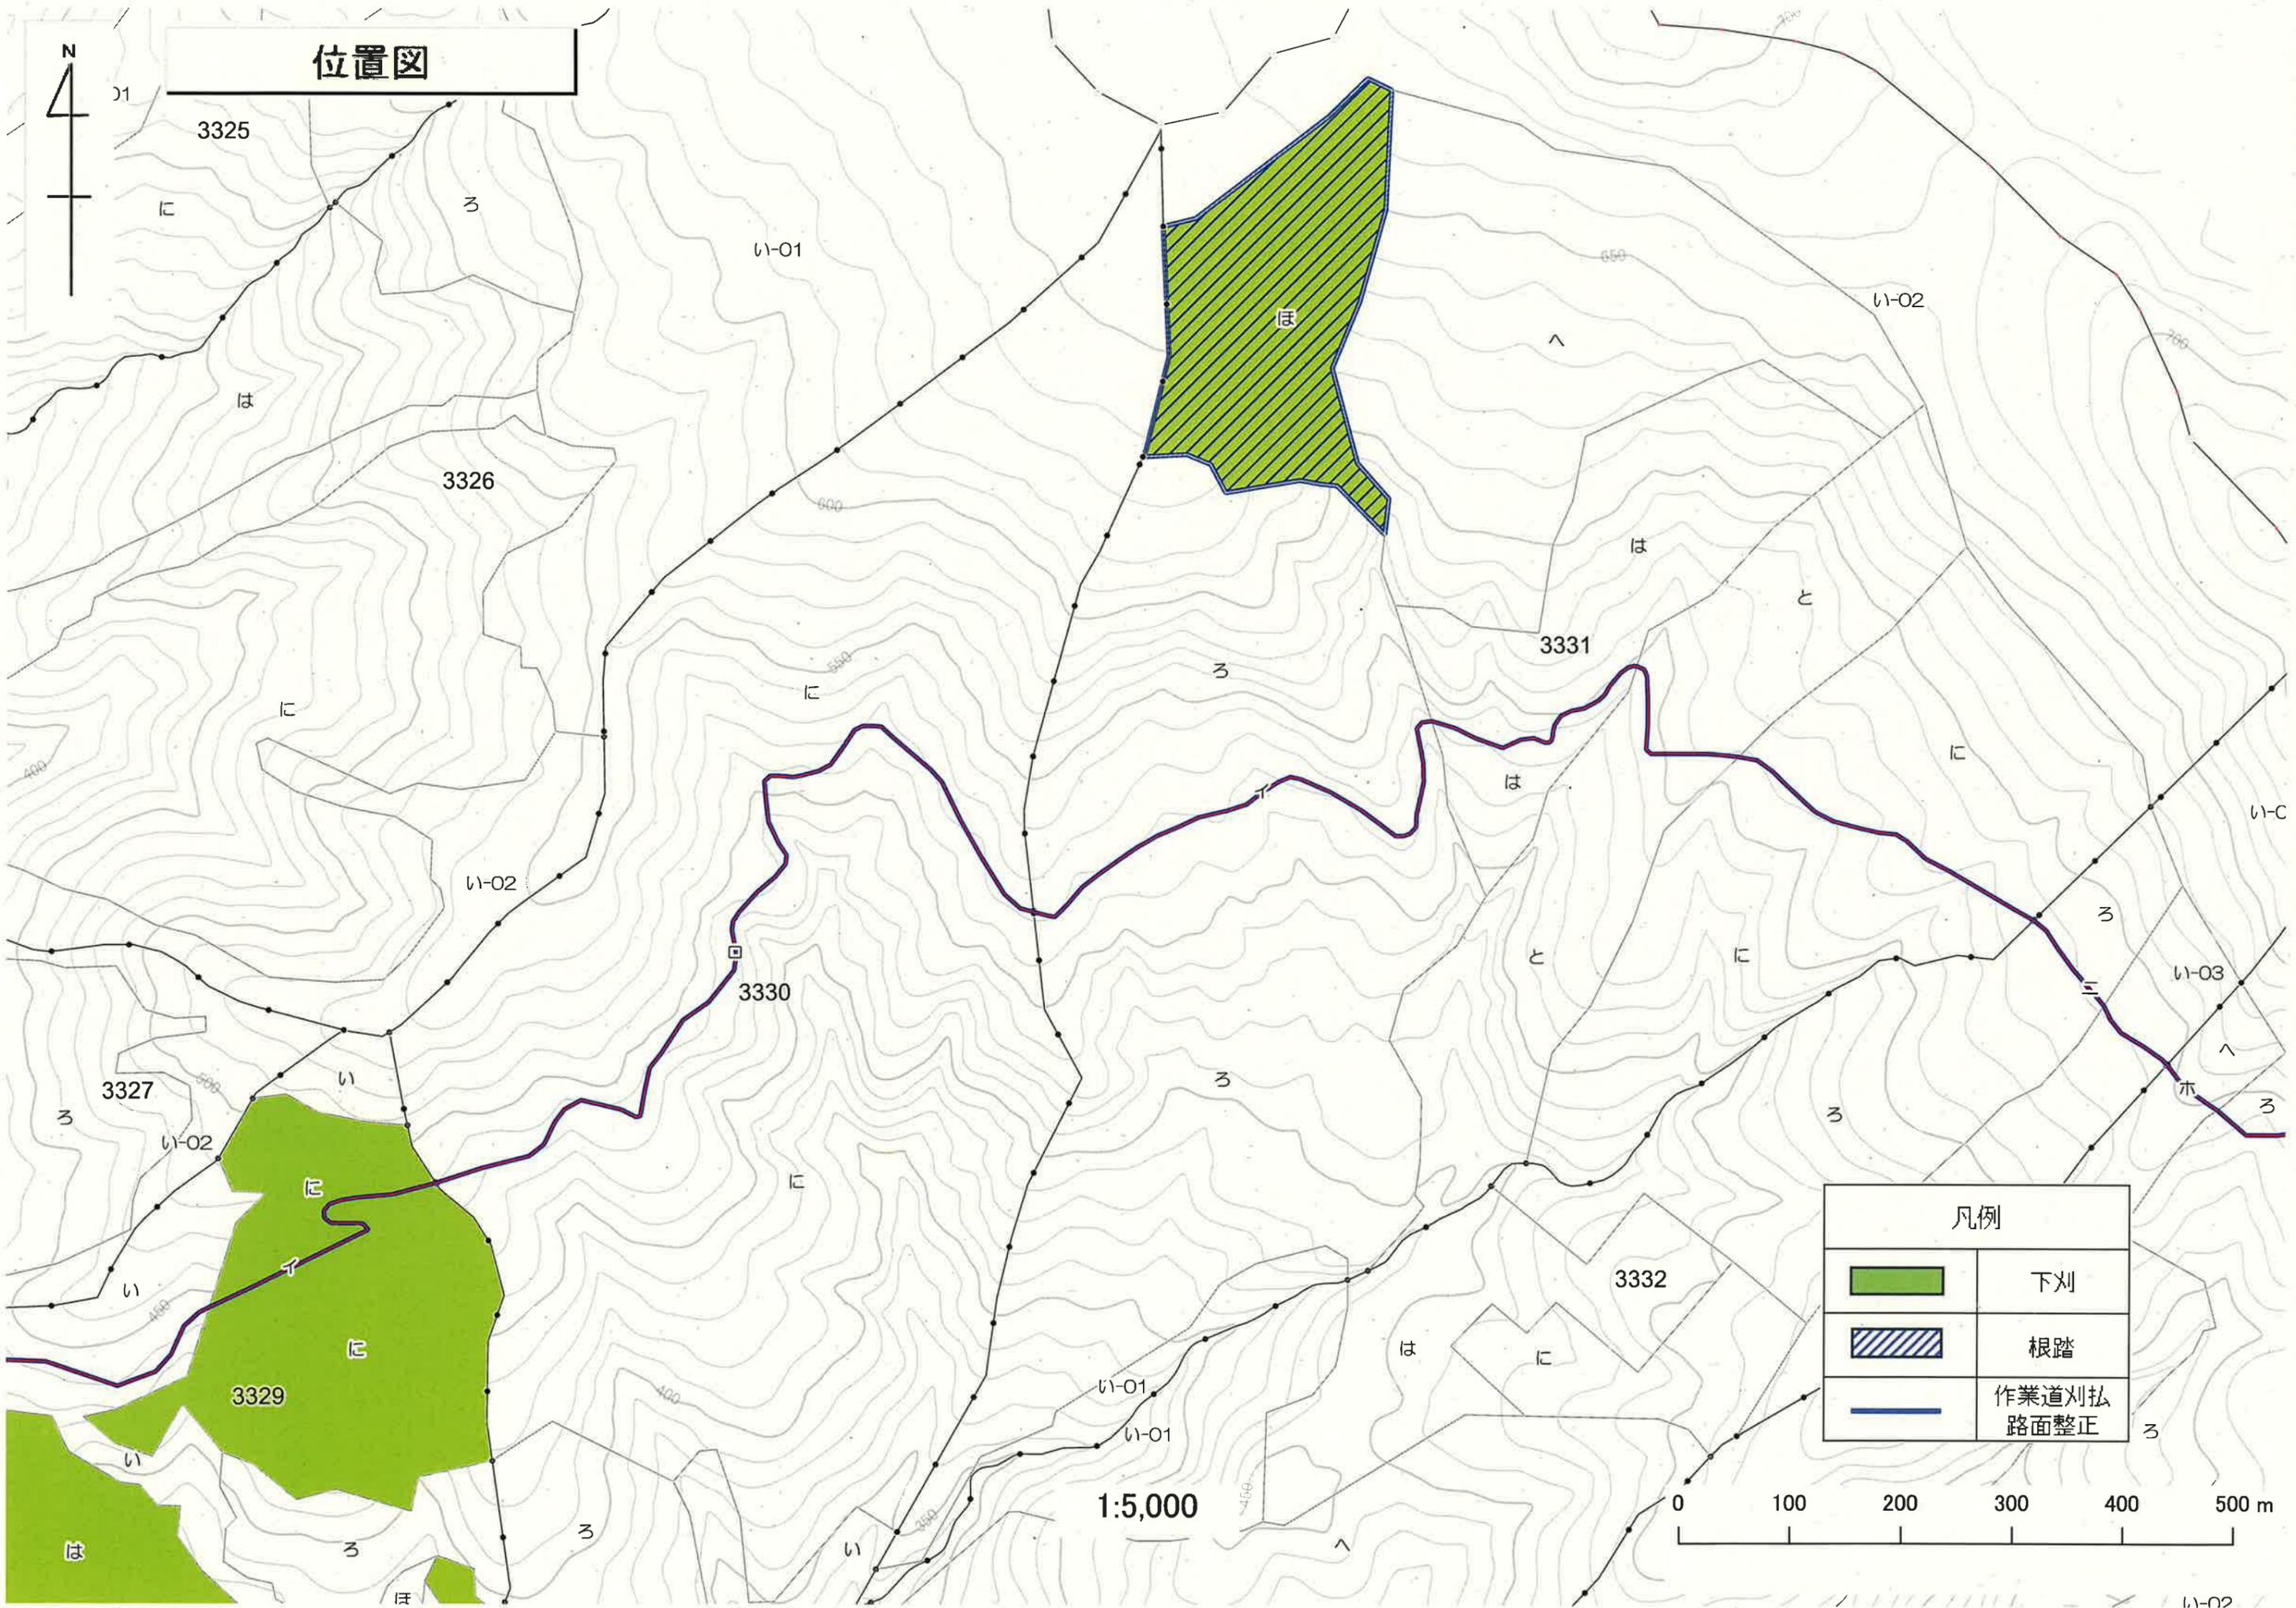


凡例	
	下刈
	根踏
	作業道刈払 路面整正

1:5,000

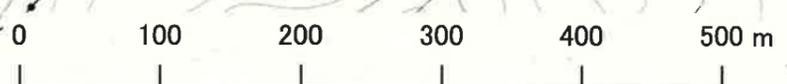




位置図

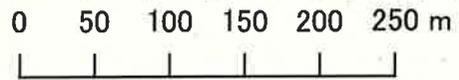

1:5,000

凡例	
	下刈

位置図

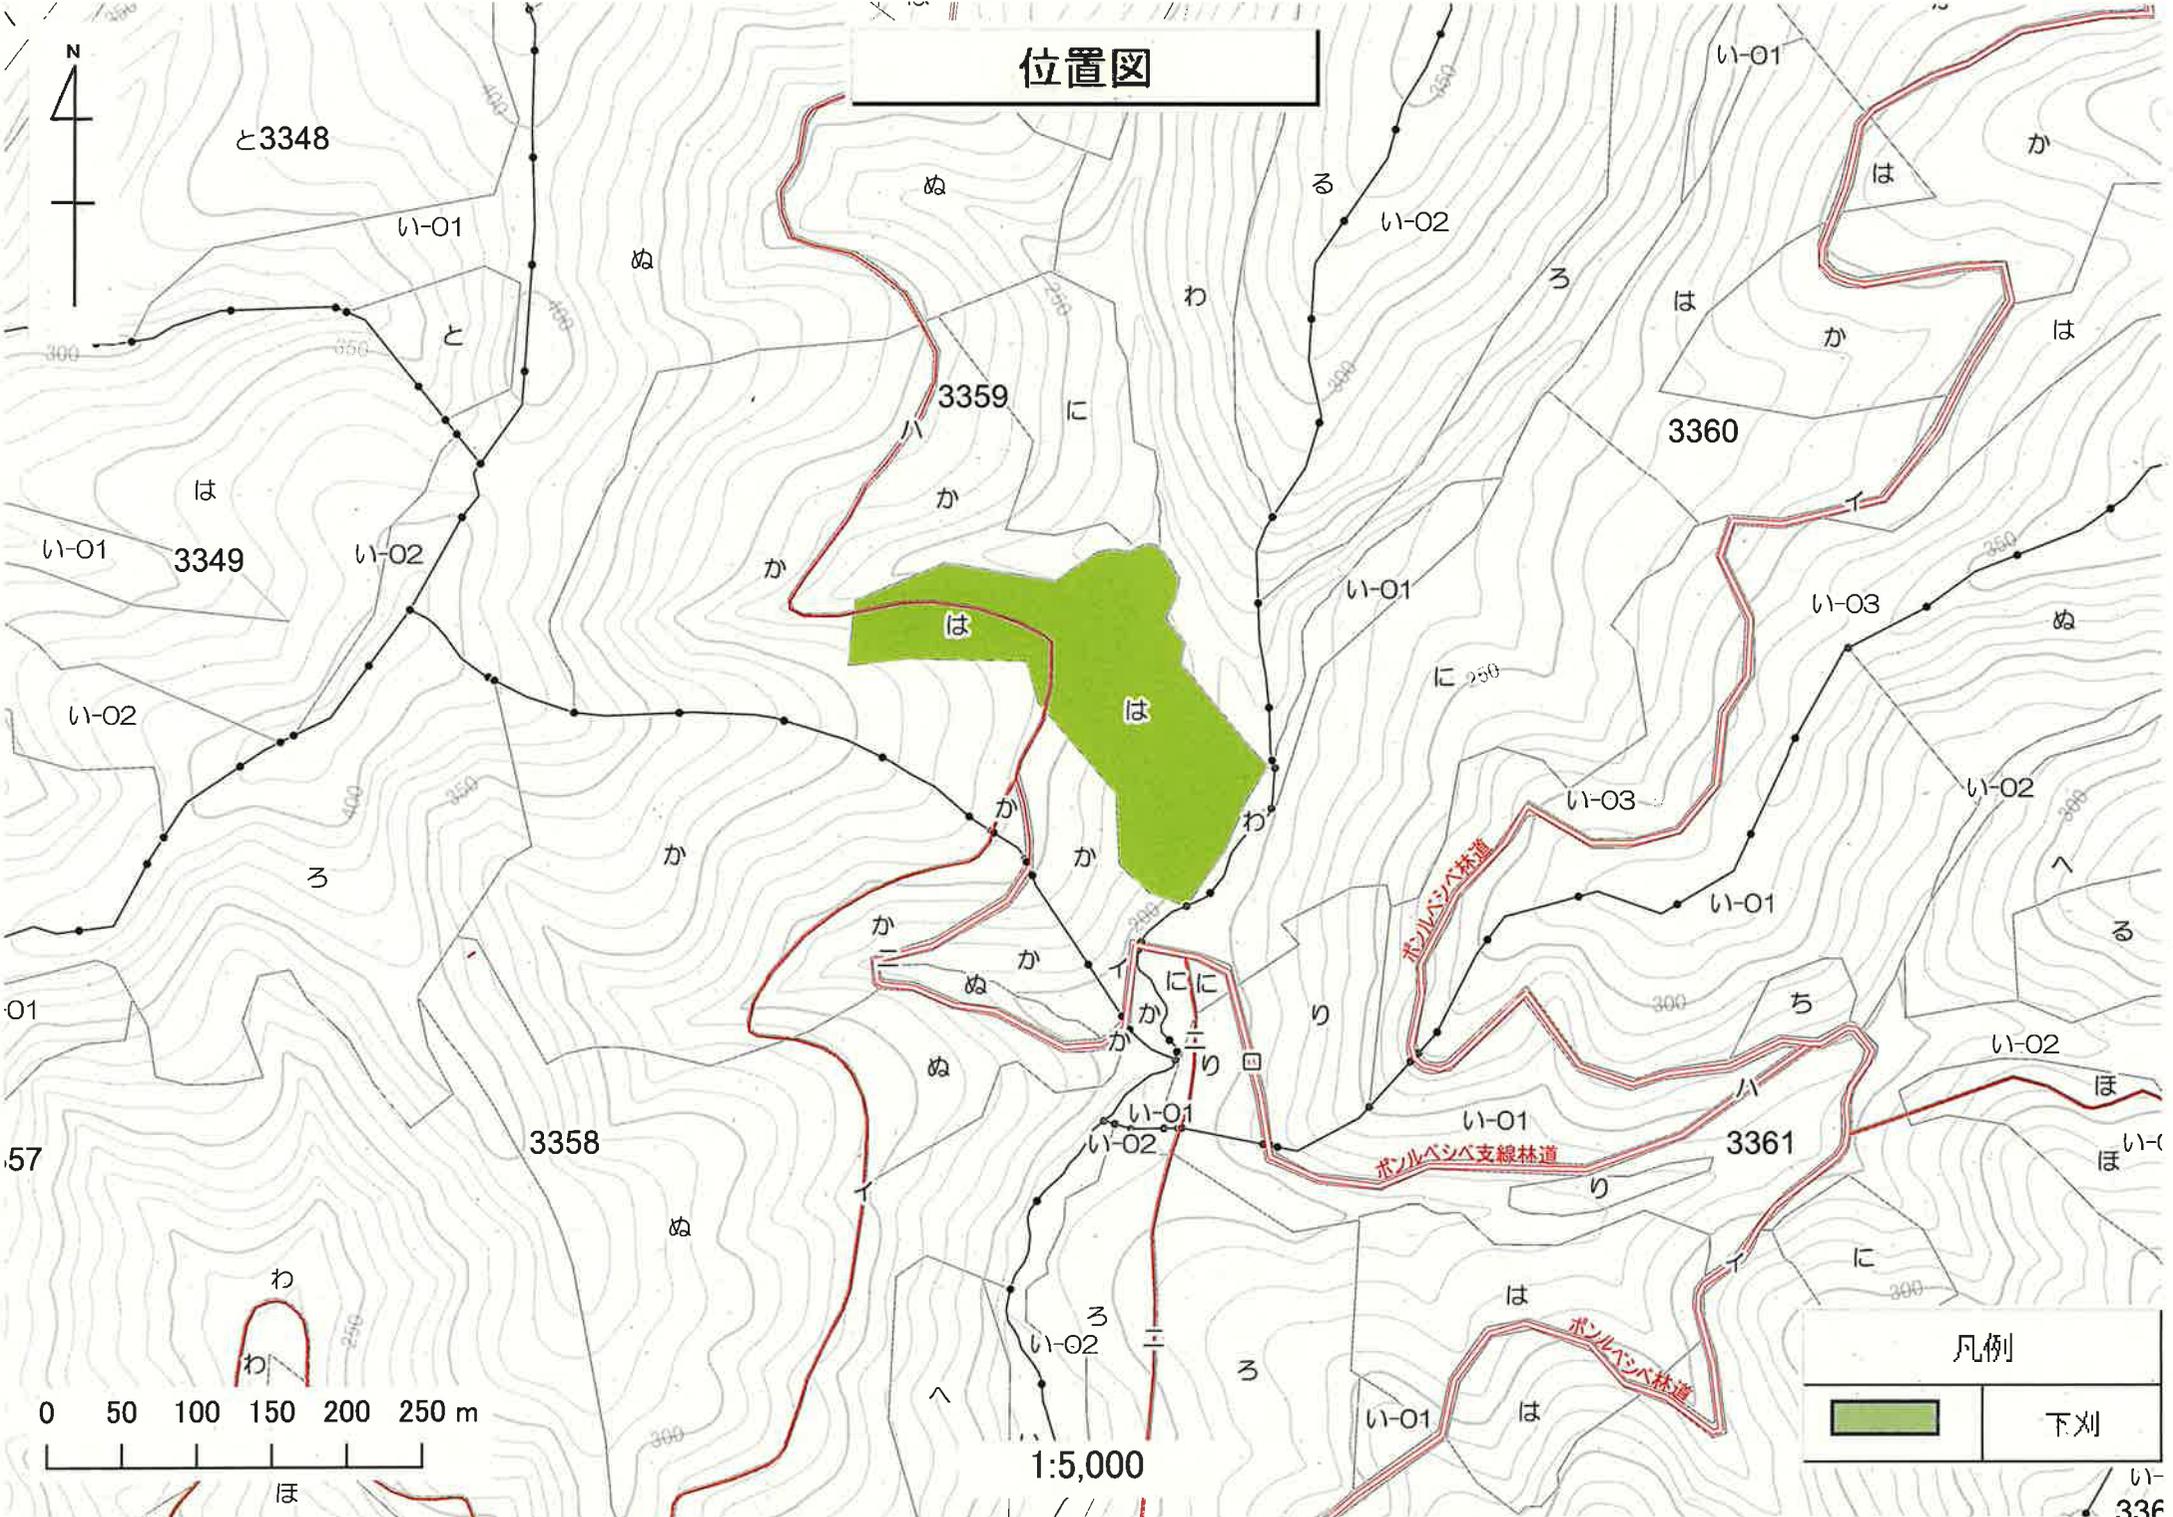


凡例	
	下刈

1:5,000

い-336

位置図

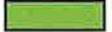


凡例	
	下刈
	根踏

0 50 100 150 200 250 m

1:5,000

位置図

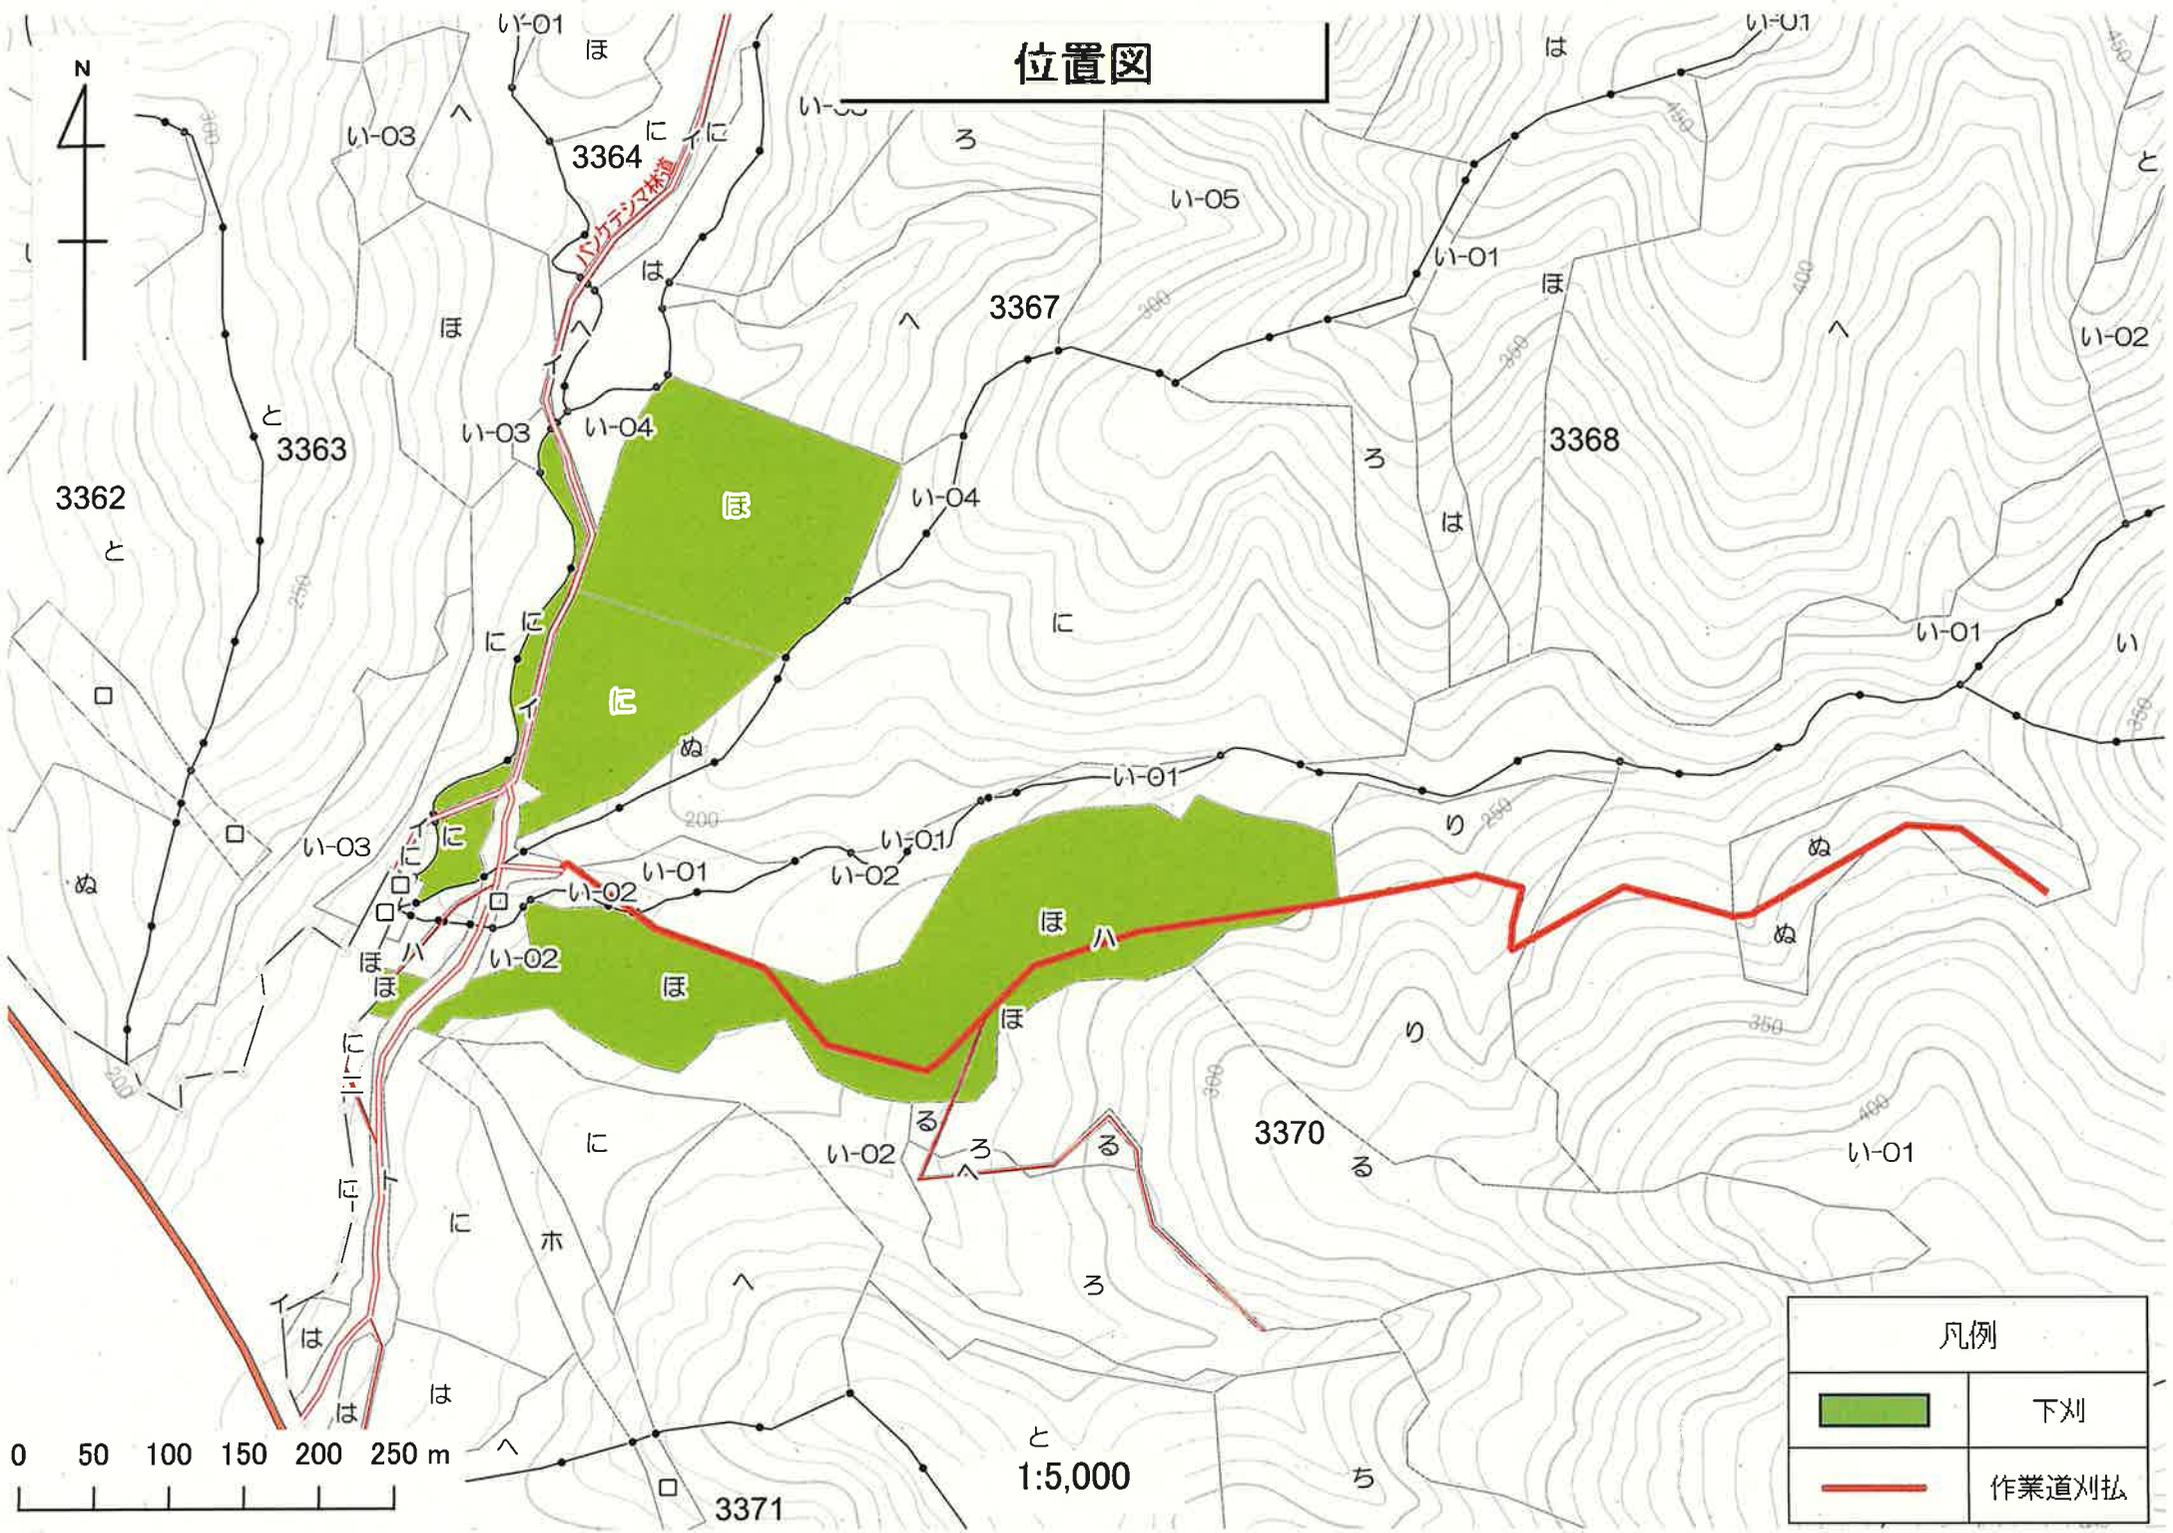


凡例	
	下刈
	作業道刈払

0 50 100 150 200 250 m

1:5,000

位置図

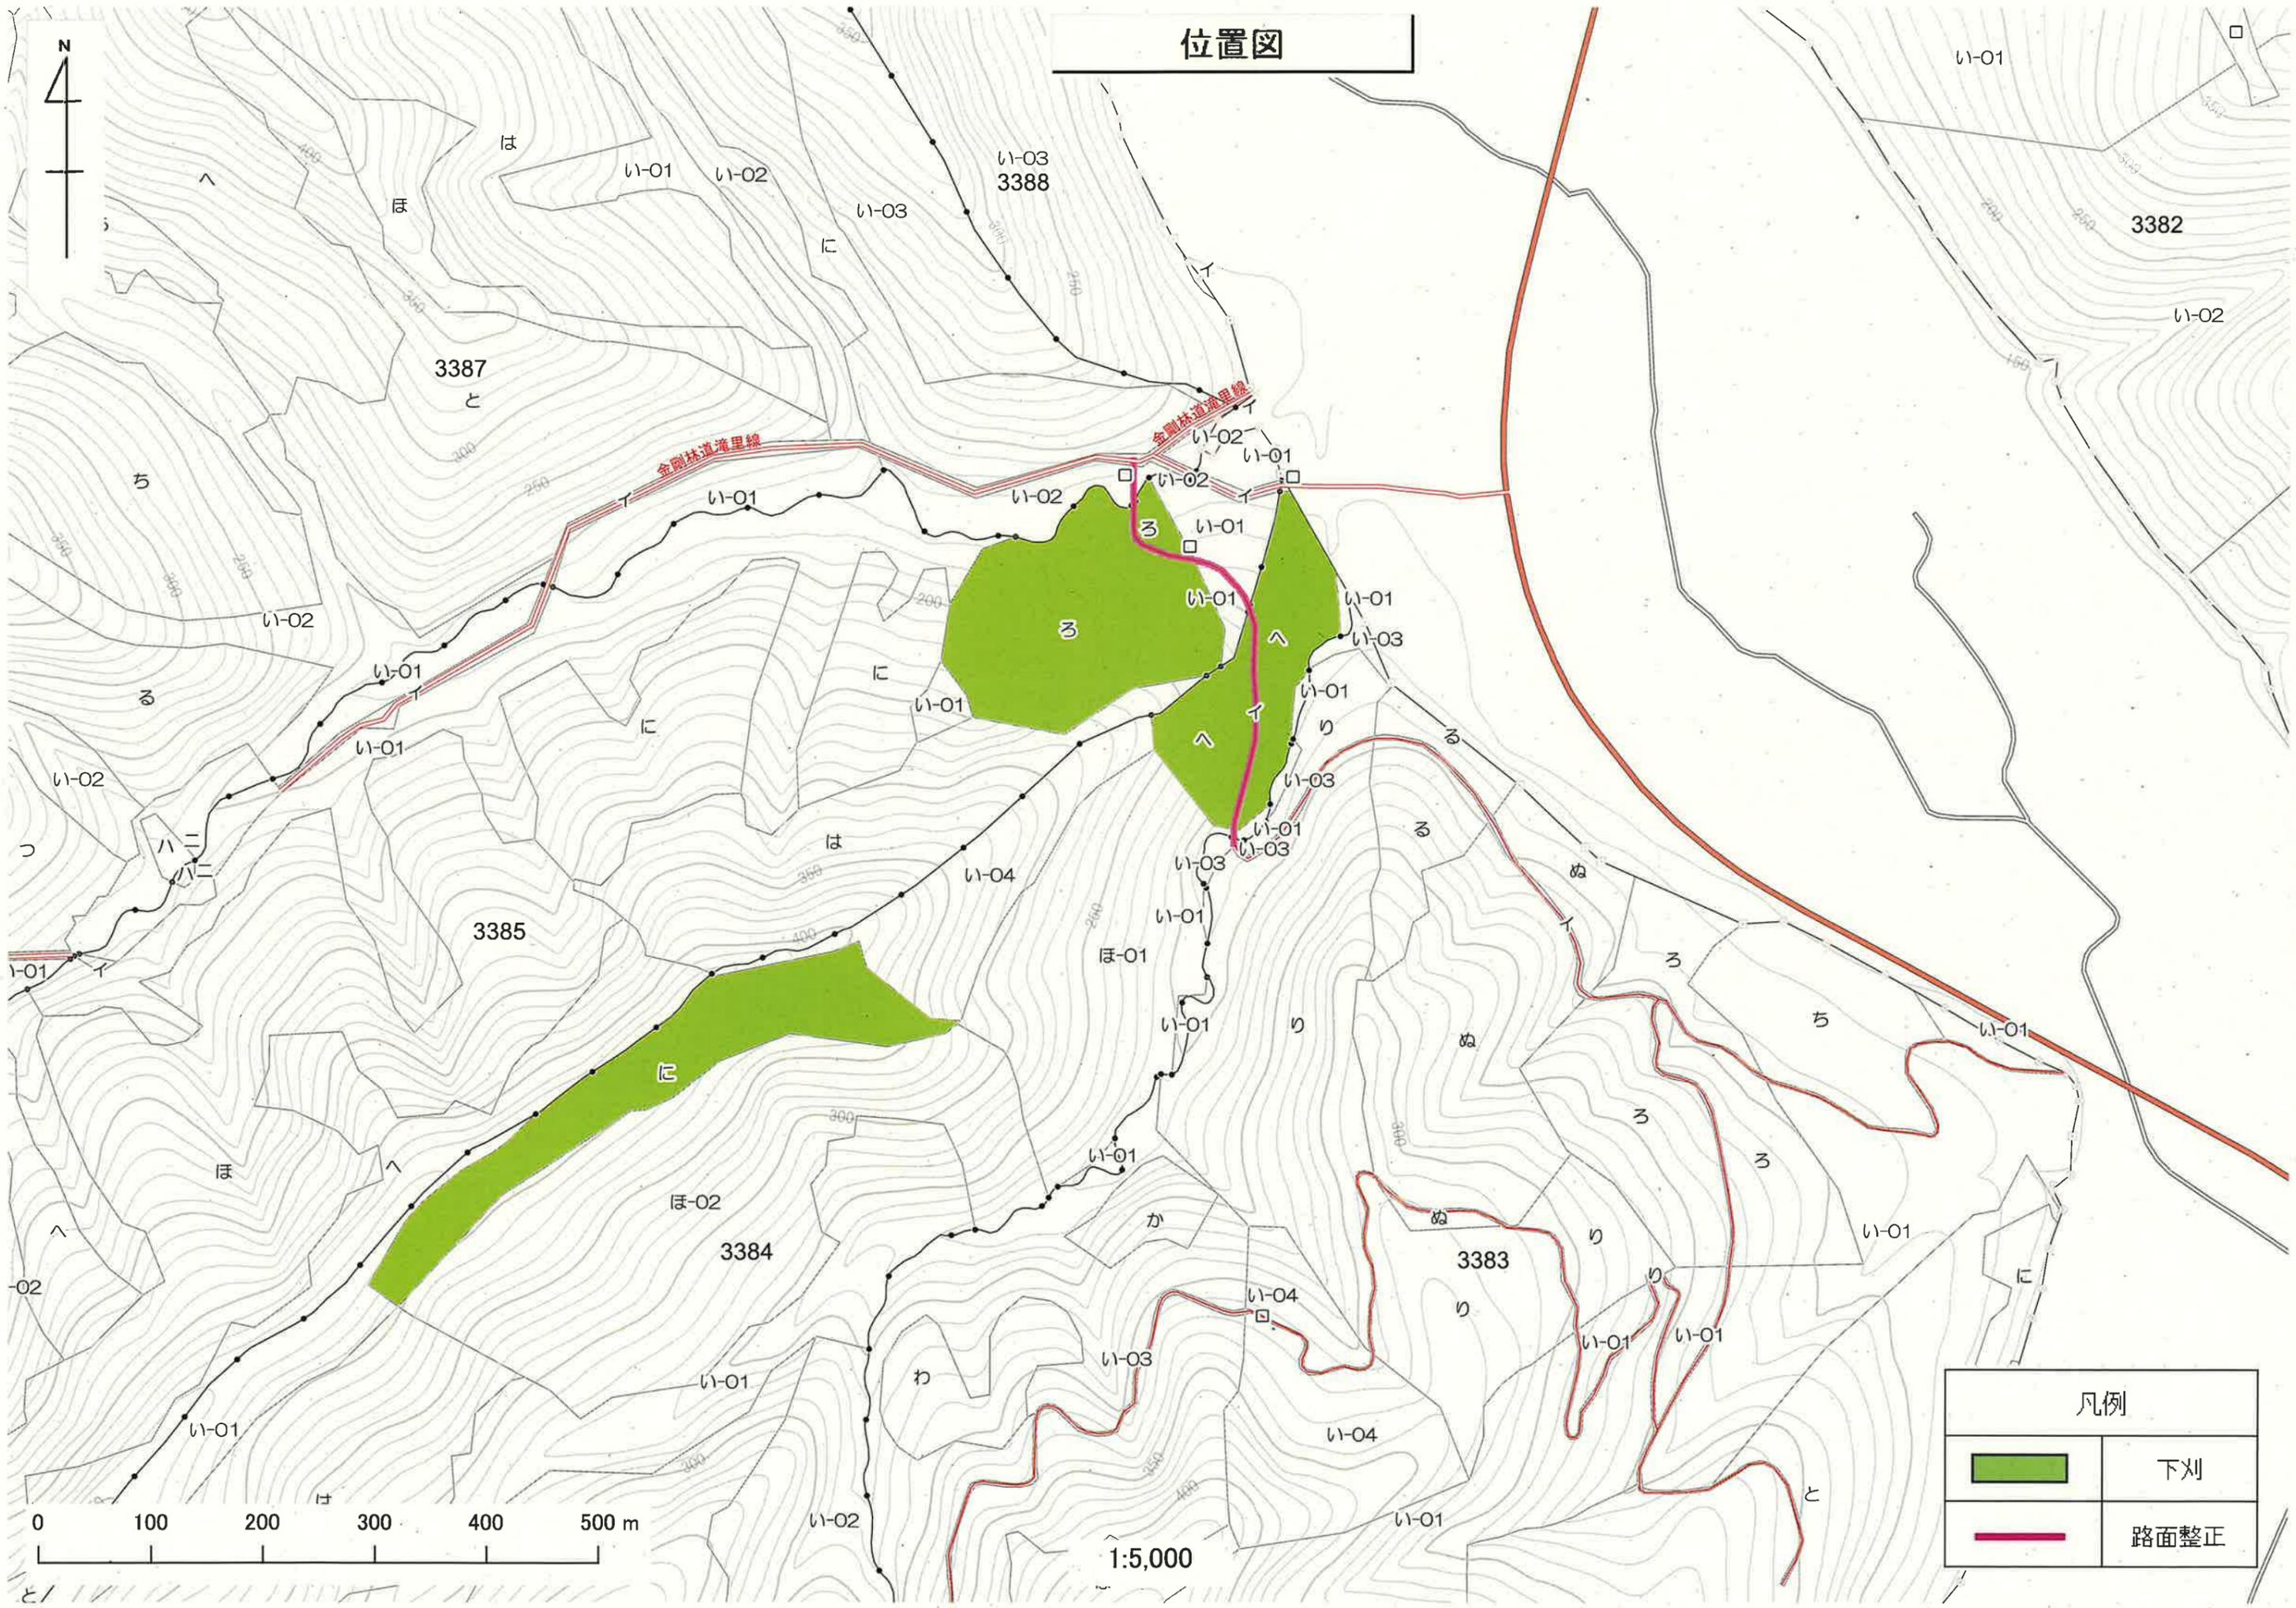


凡例

	下刈
	路面整正

1:5,000

位置図

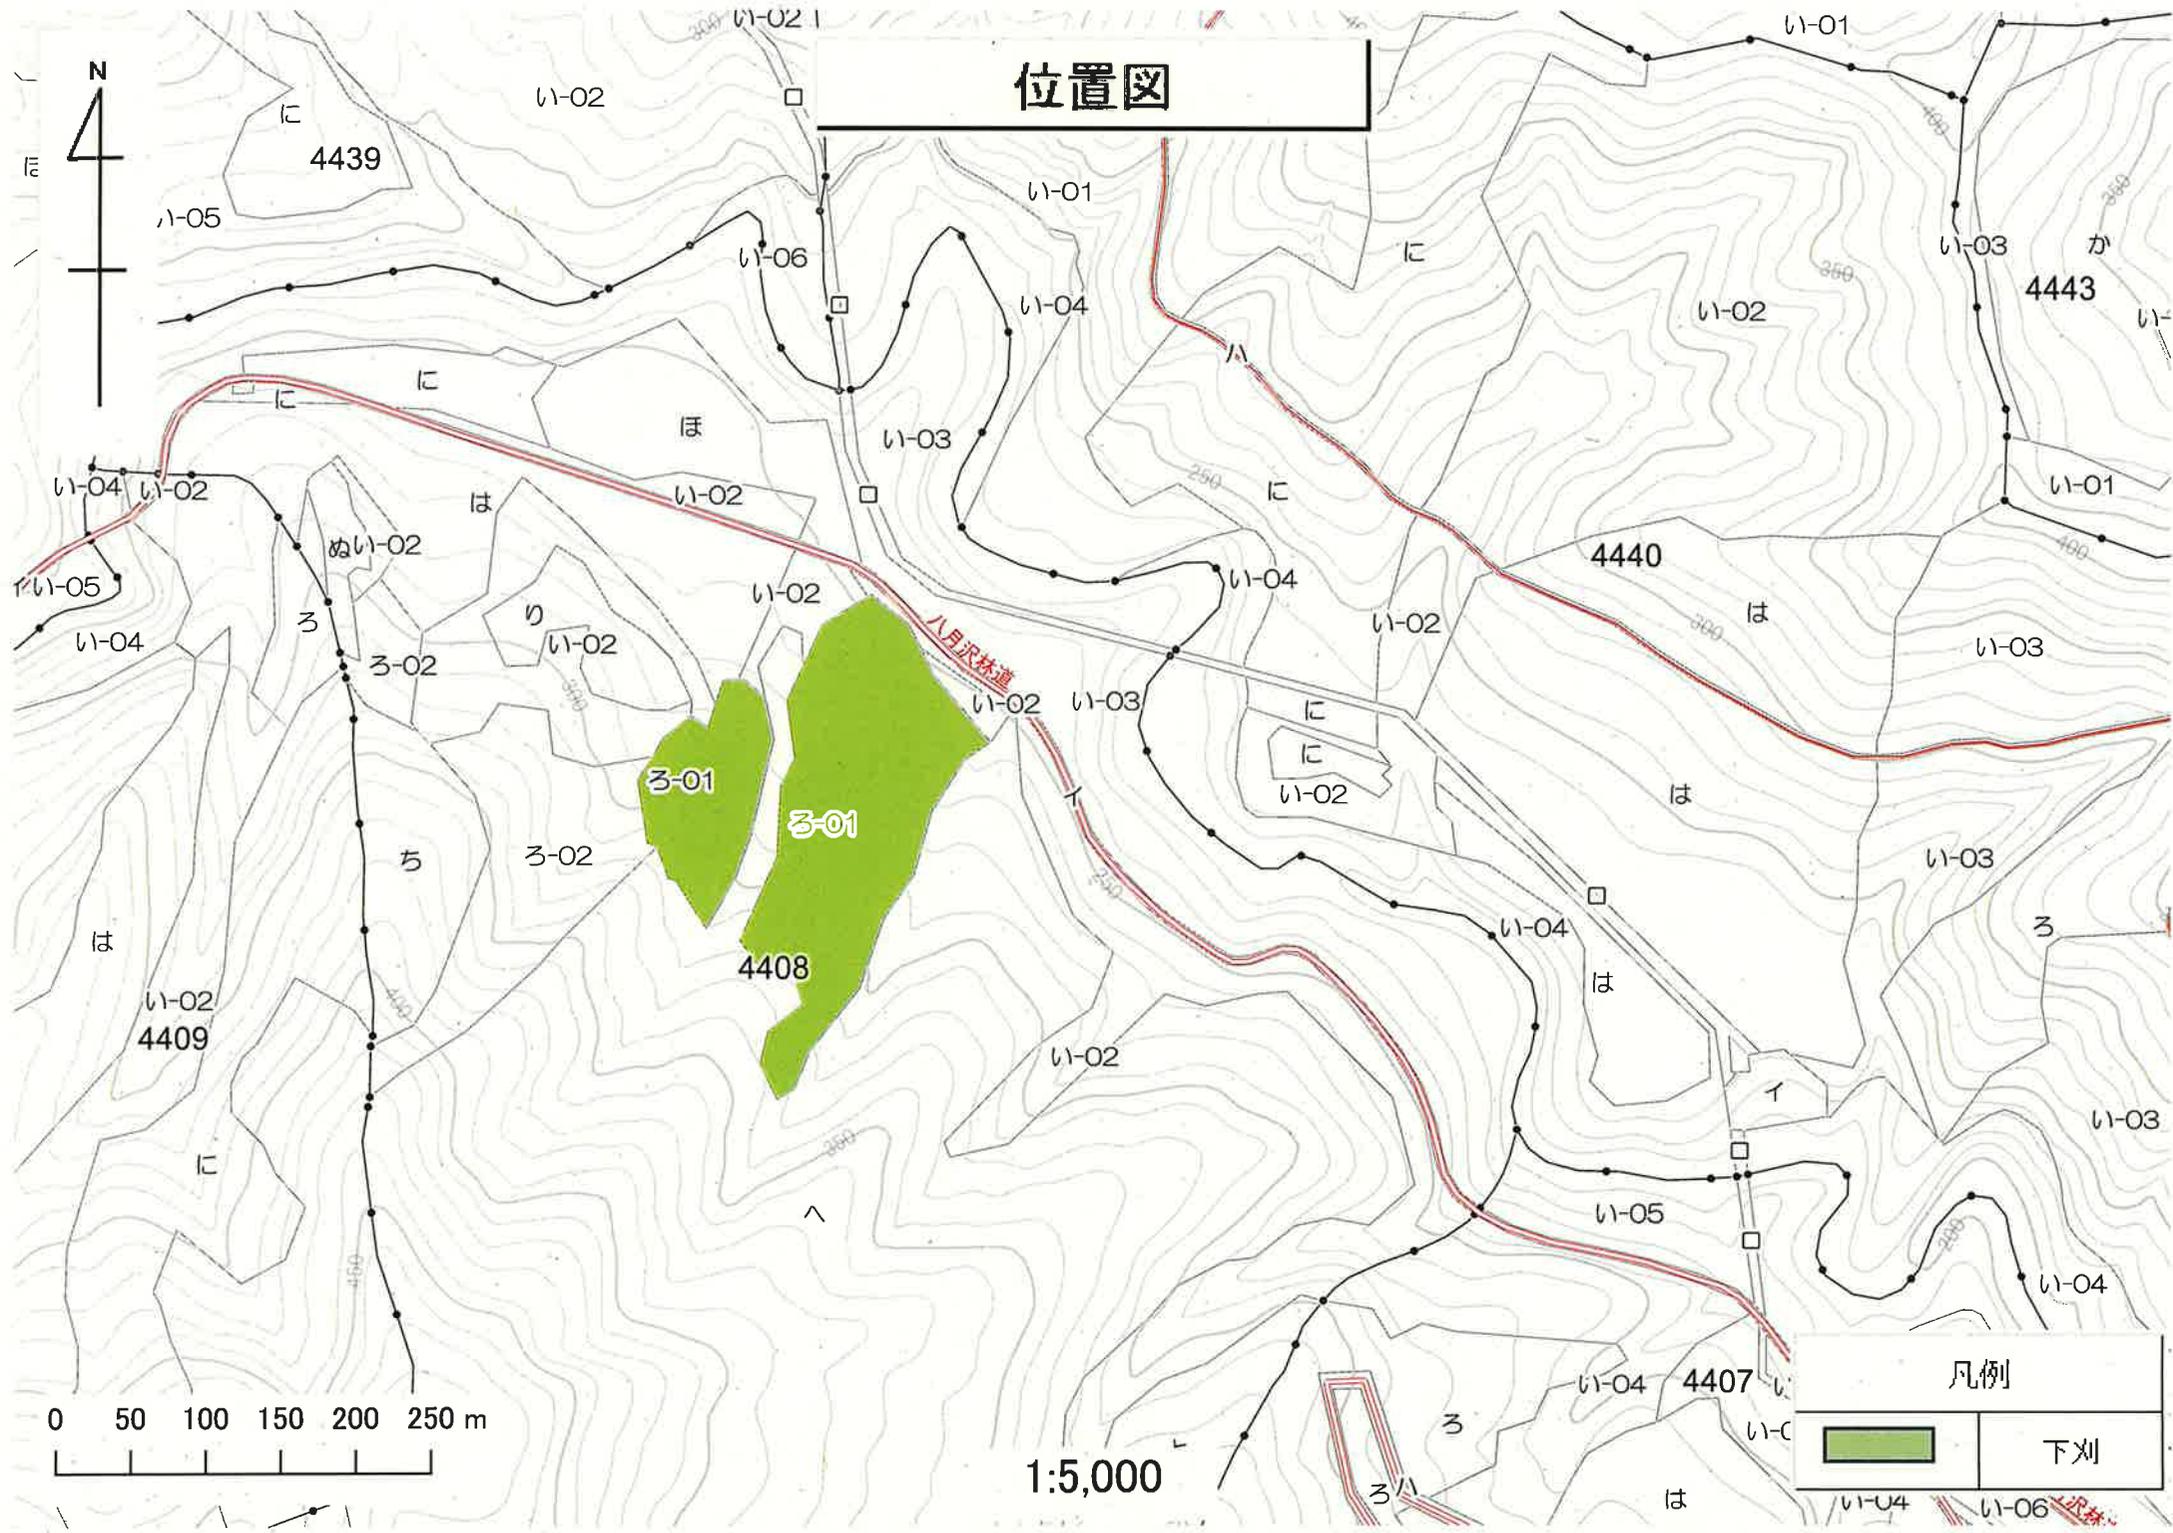


凡例

	下刈
---	----

1:5,000

0 50 100 150 200 250 m

位置図

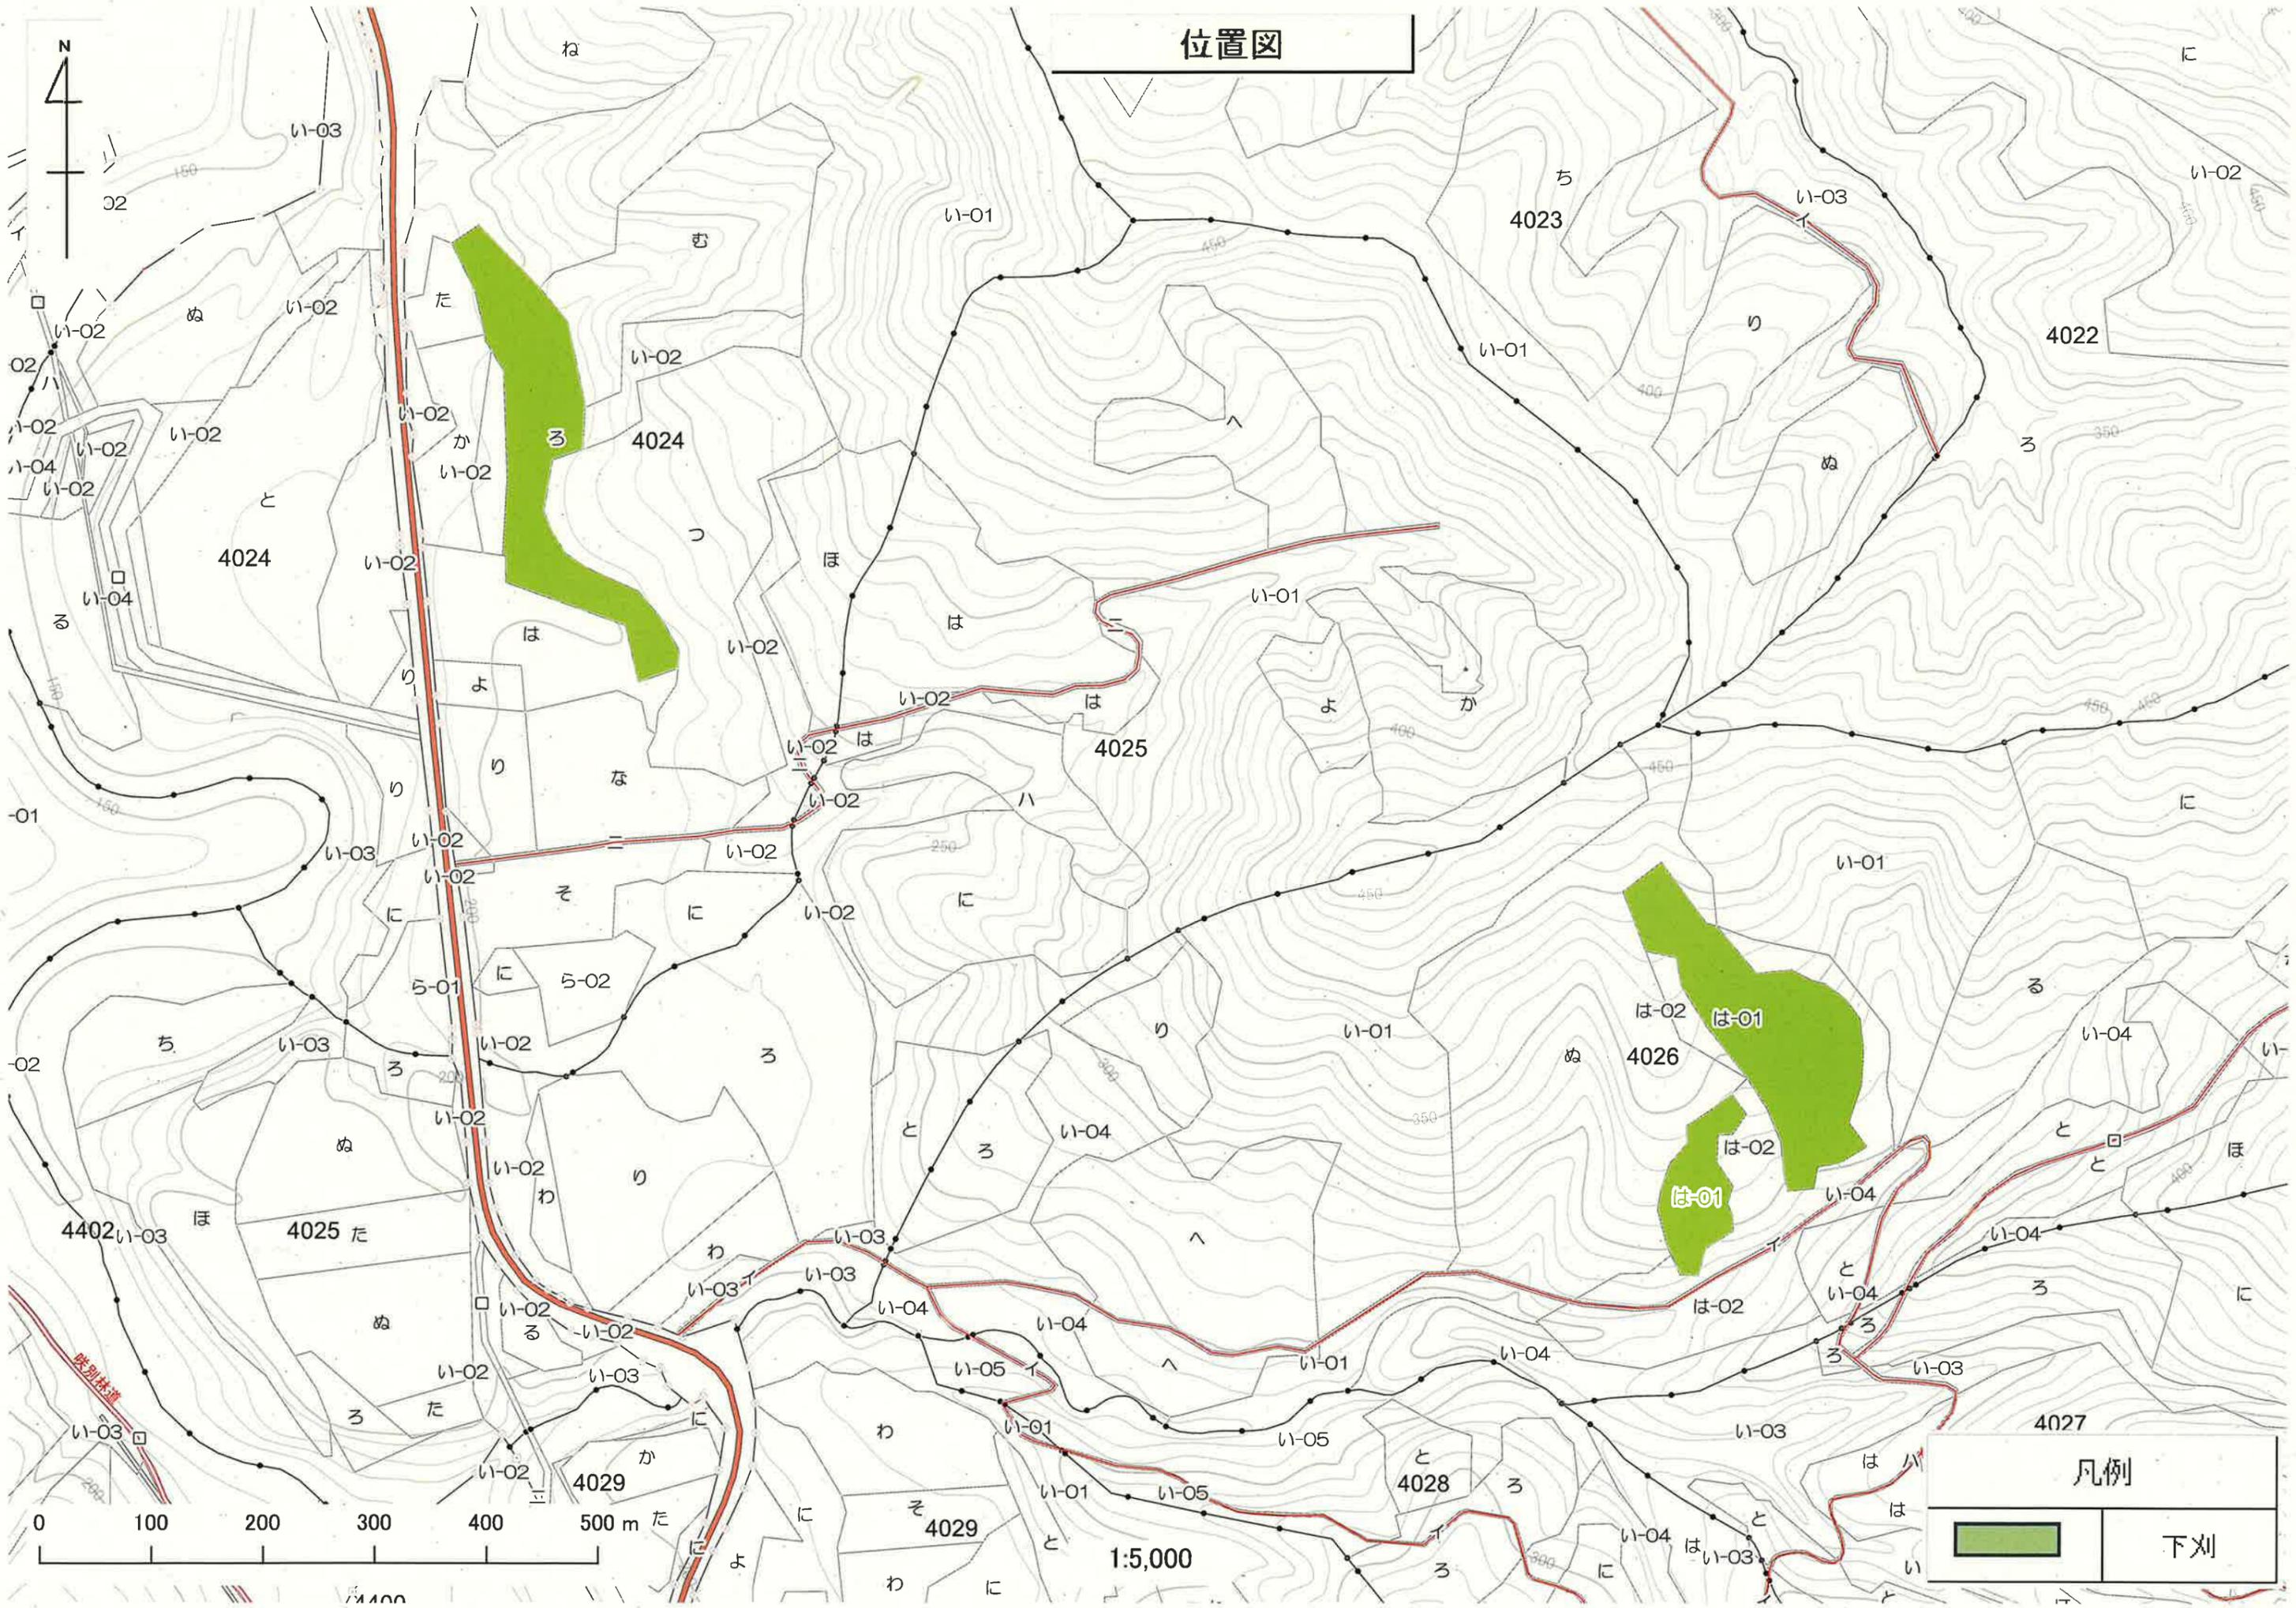



凡例

	下刈
---	----

1:5,000

0 100 200 300 400 500 m


位置図

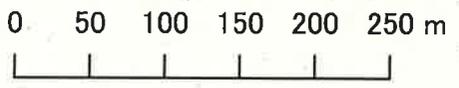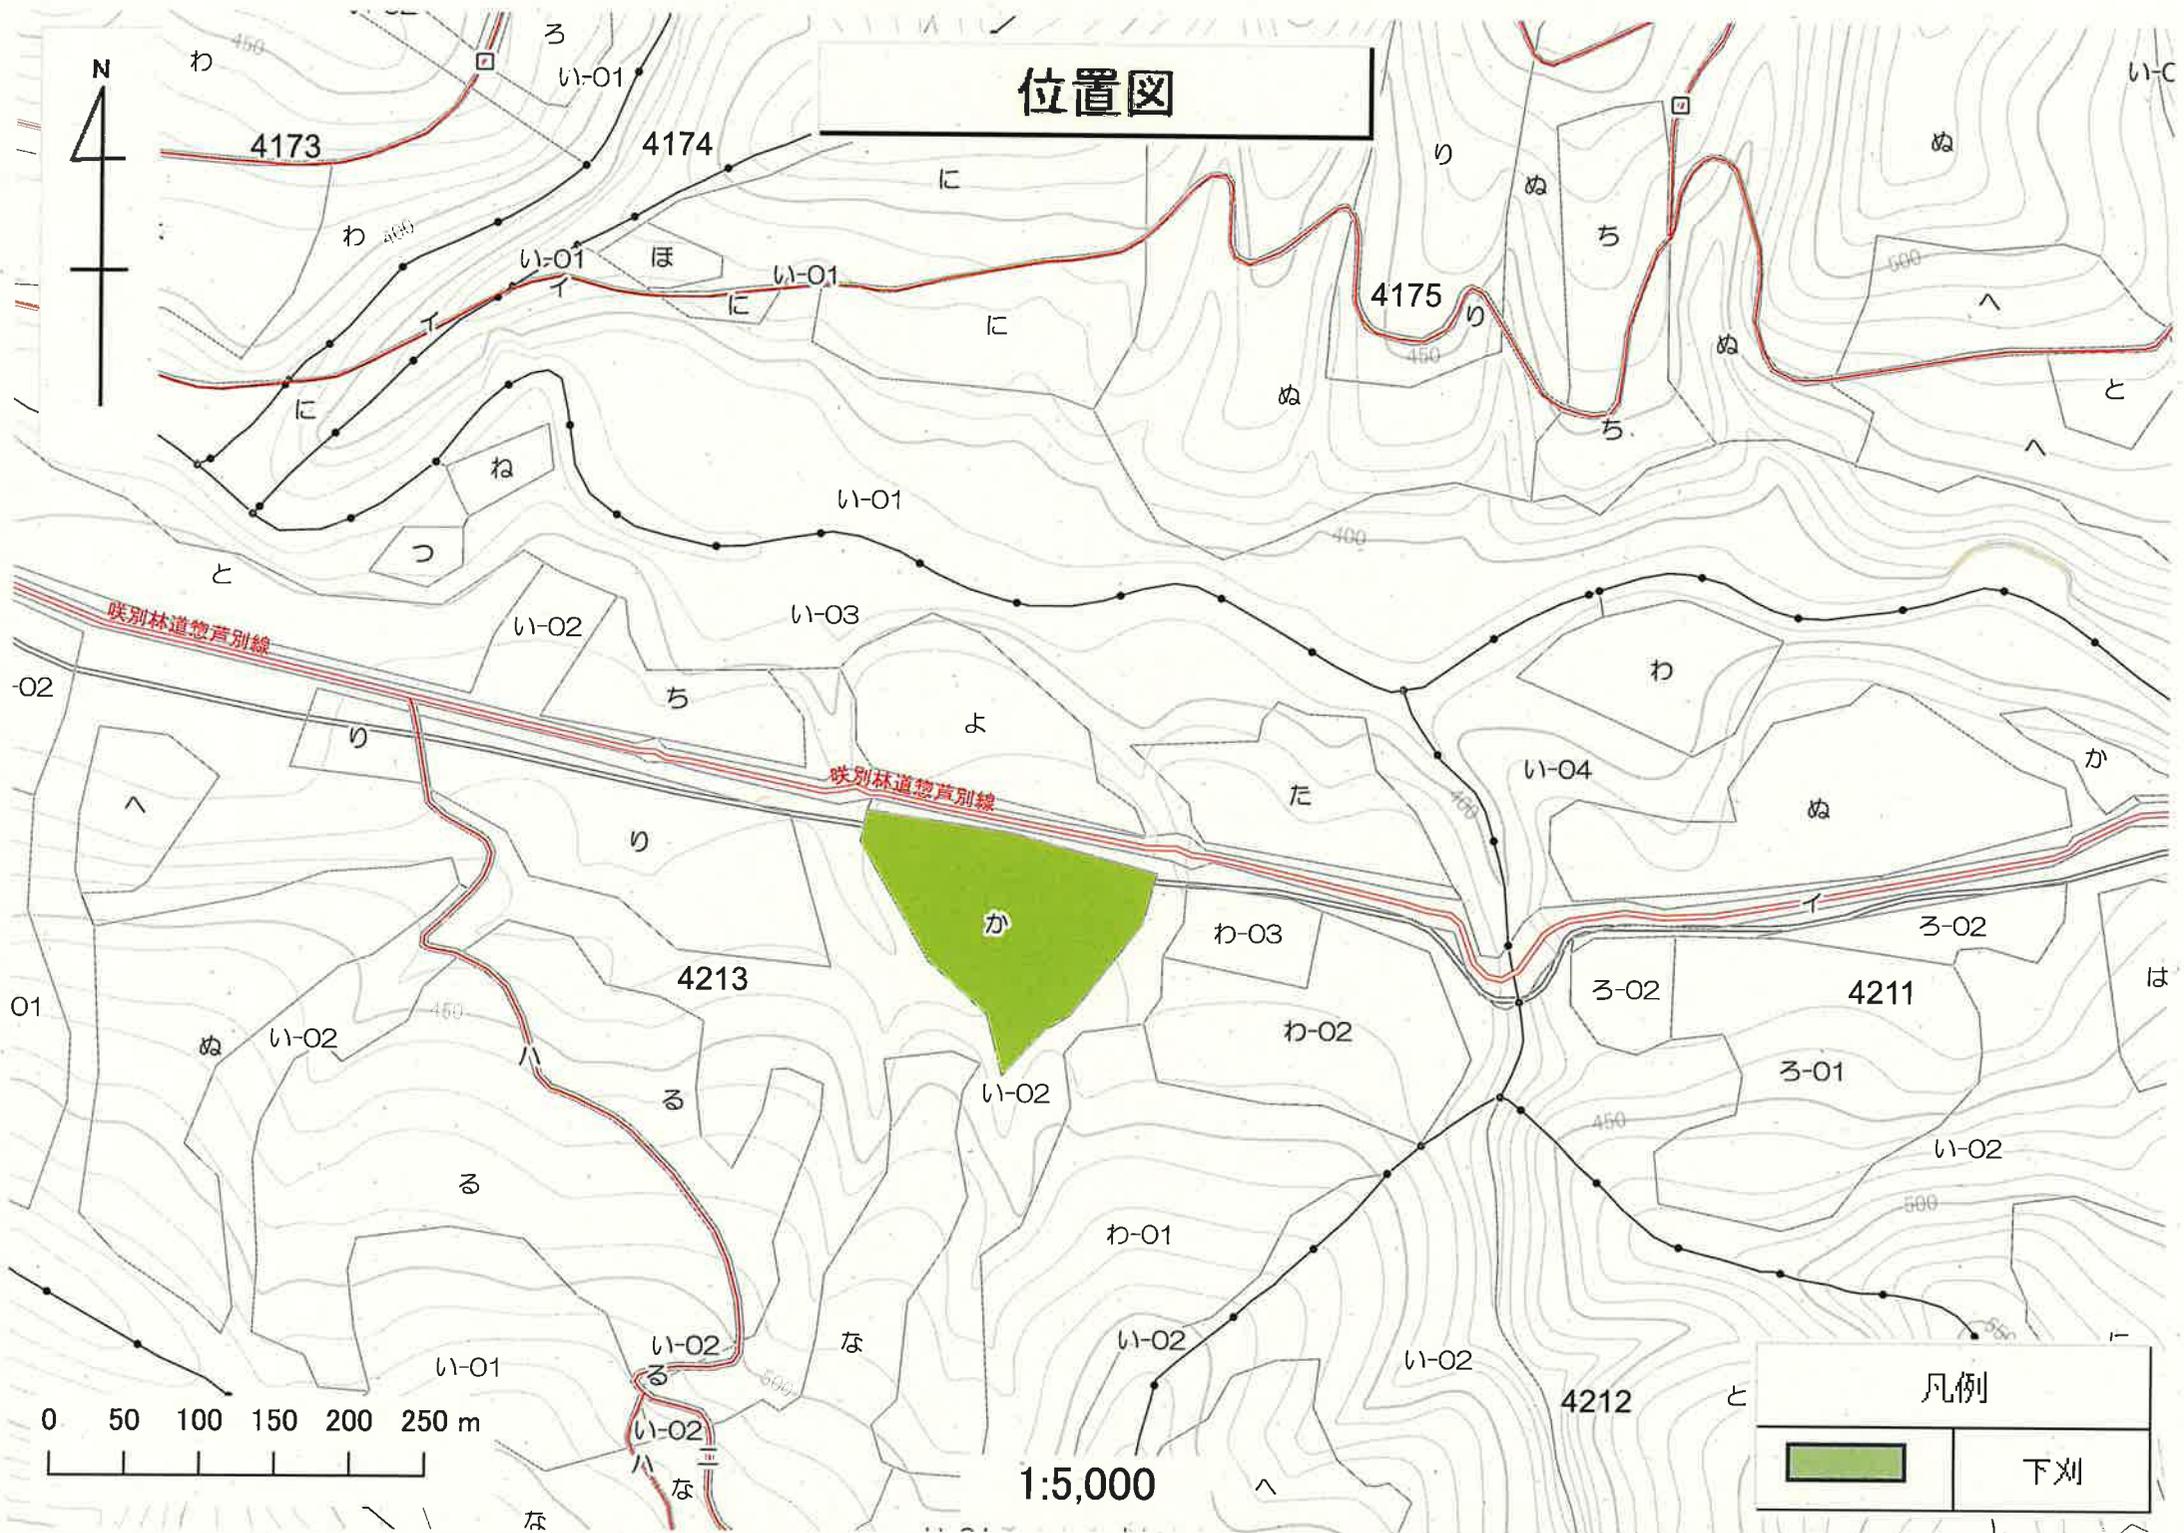

1:5,000


凡例	
	下刈

位置図

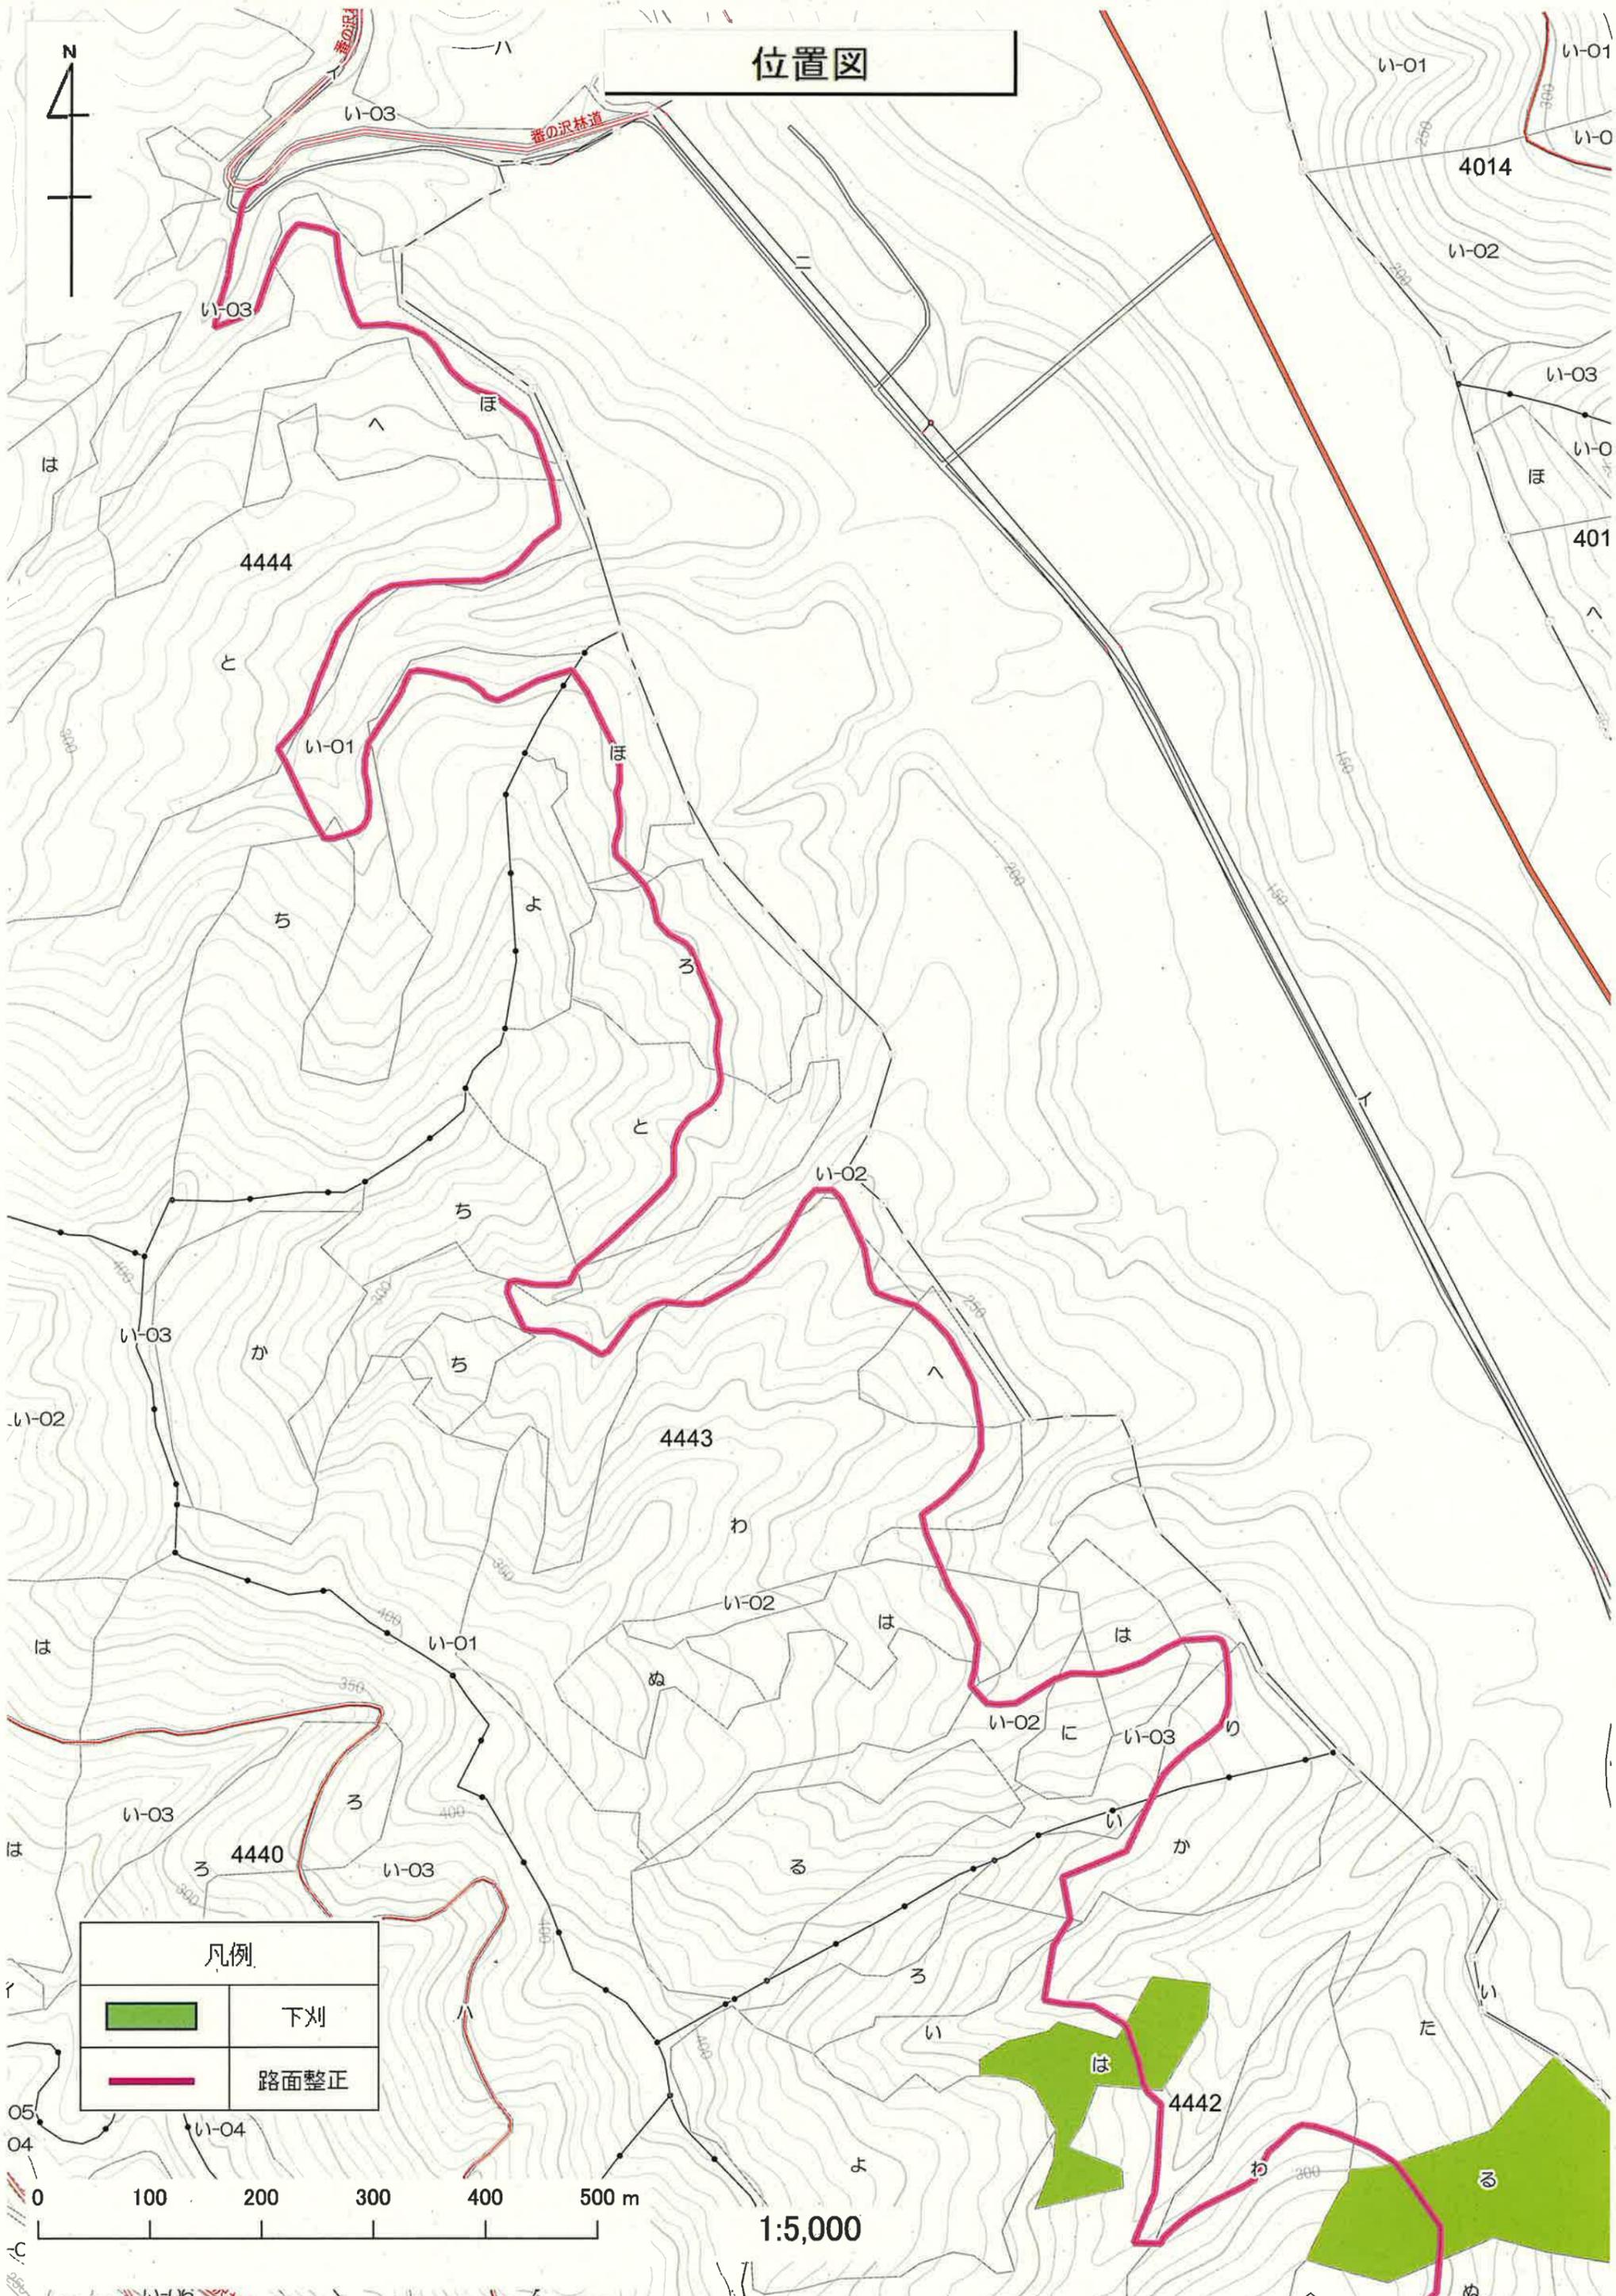


凡例

	下刈
	路面整正

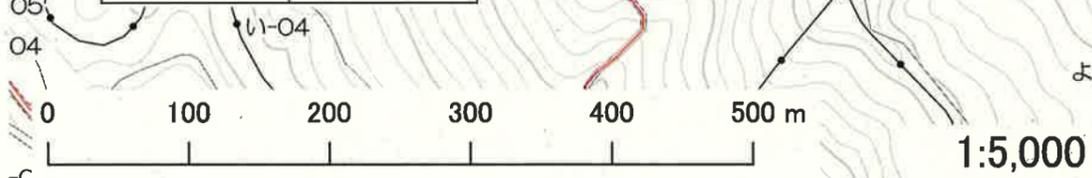

位置図

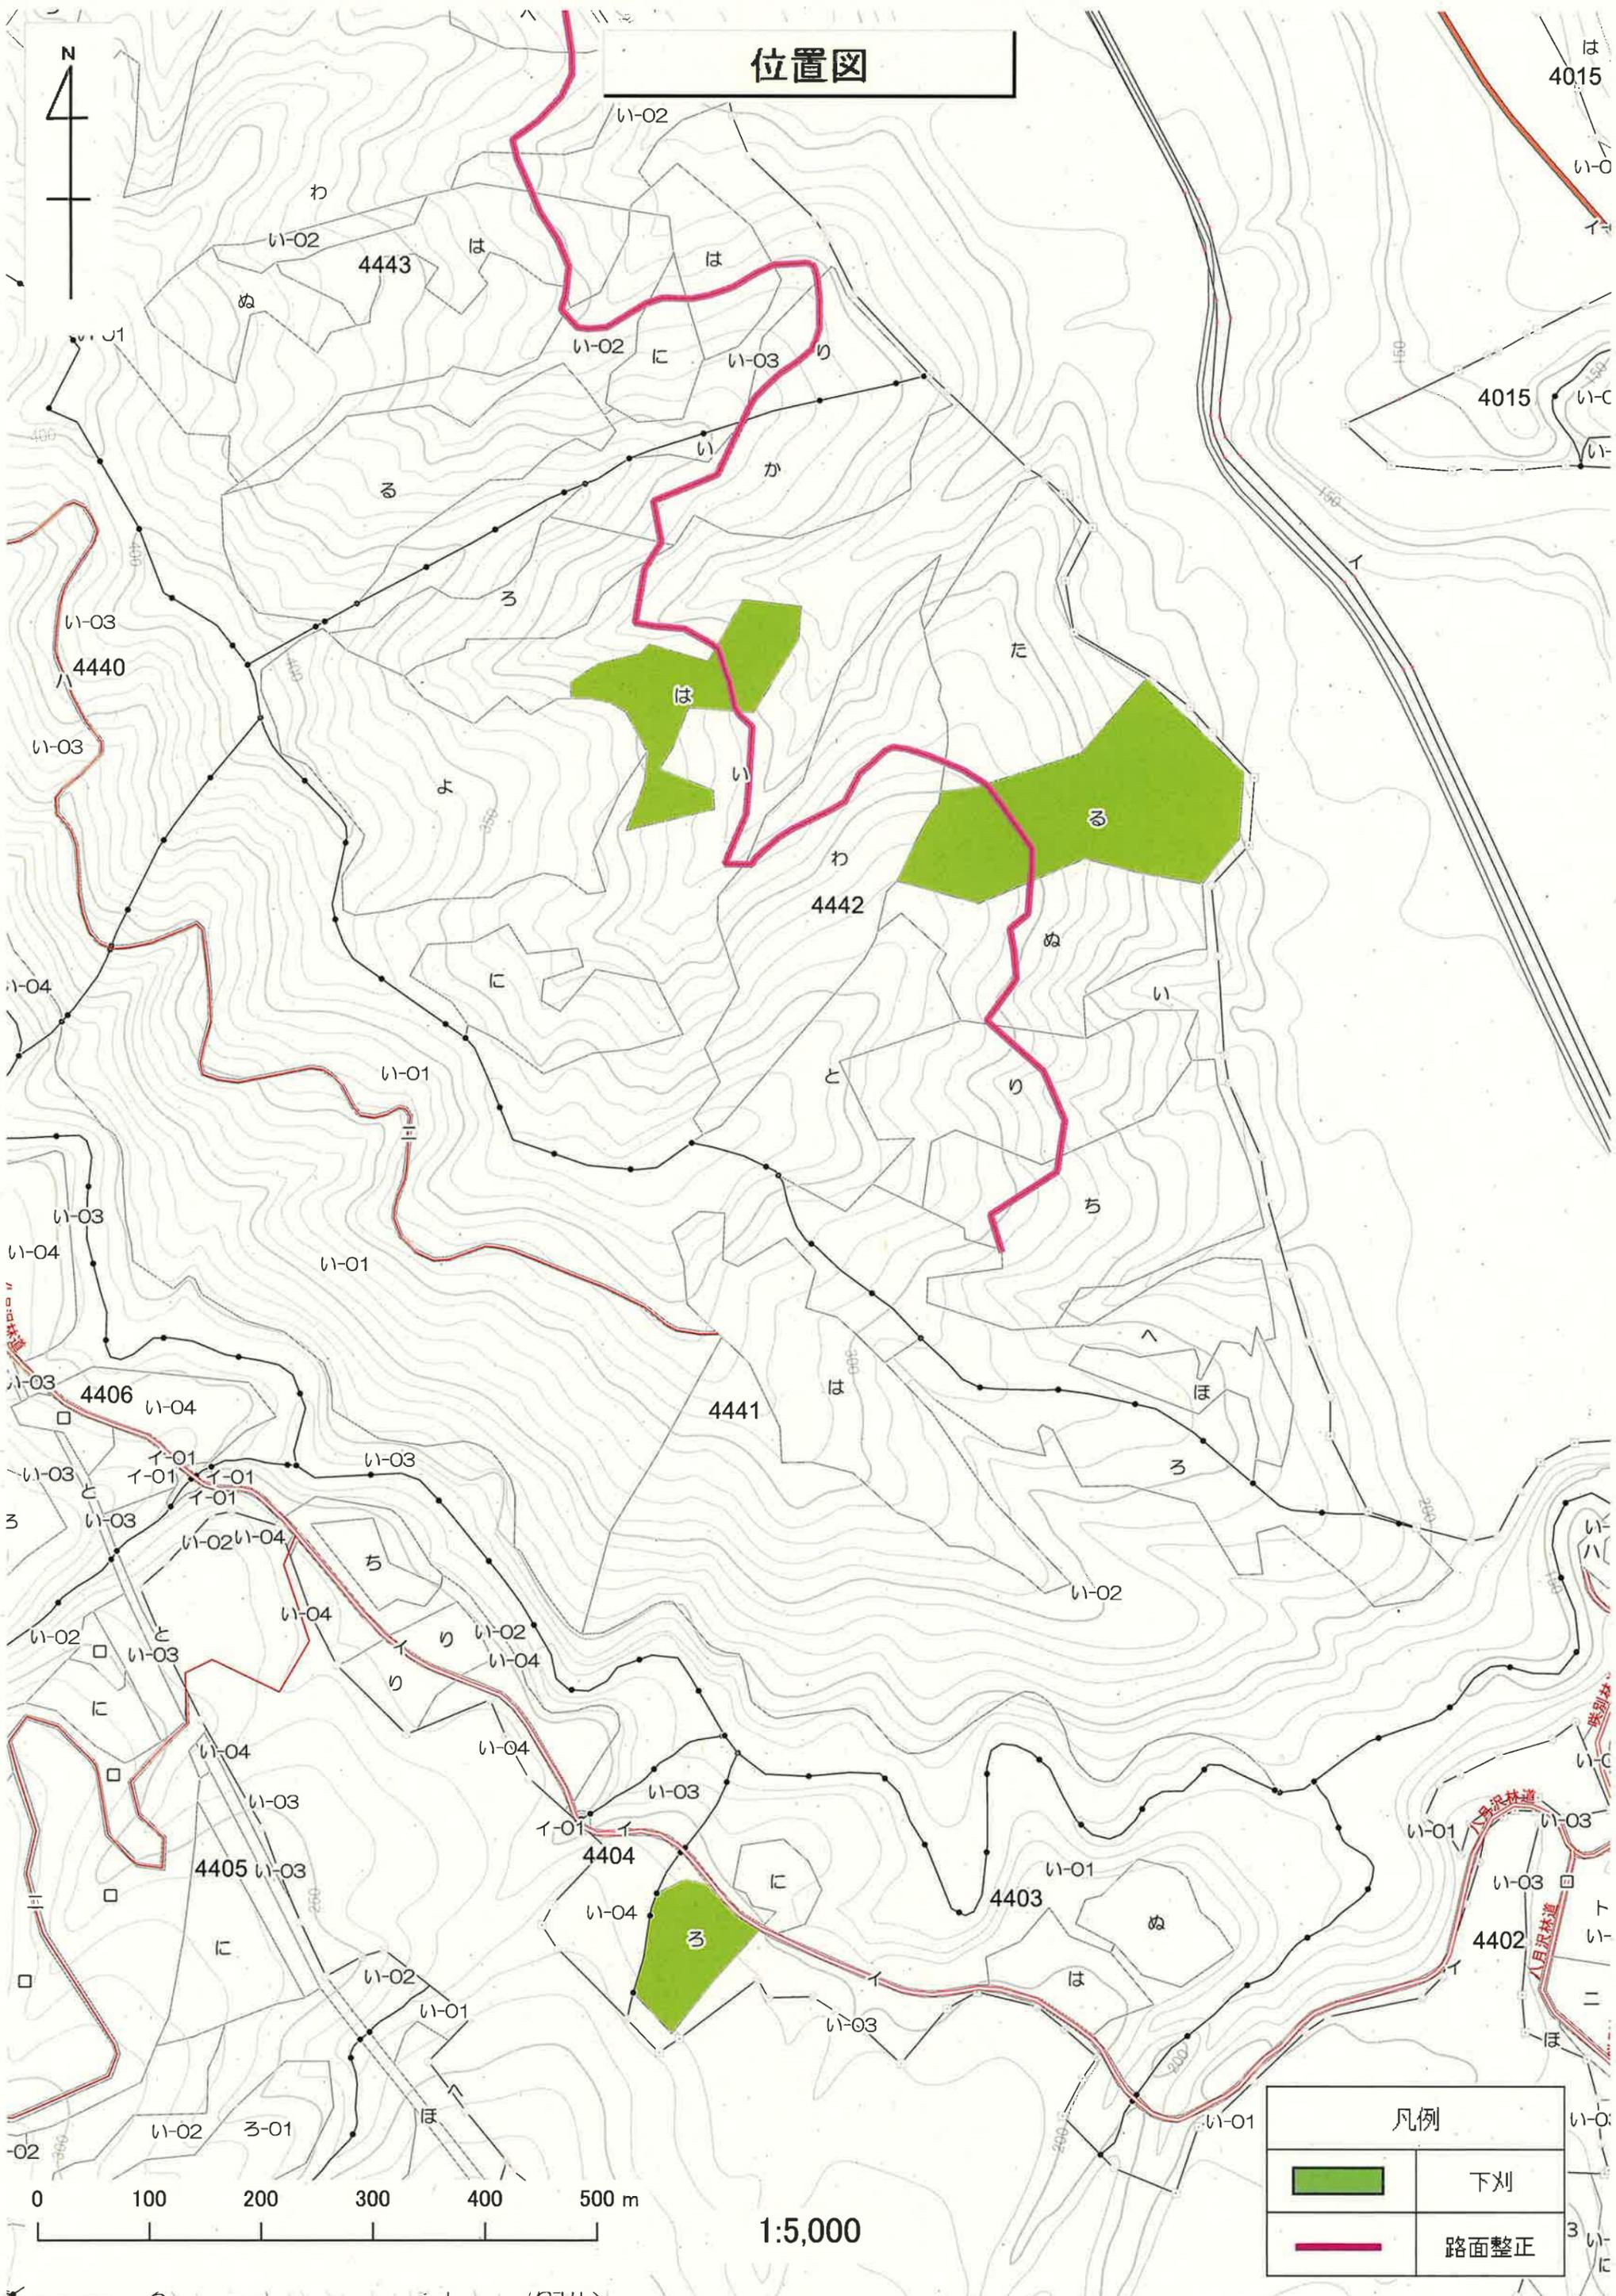

凡例

	下刈
	路面整正

1:5,000

0 100 200 300 400 500 m