


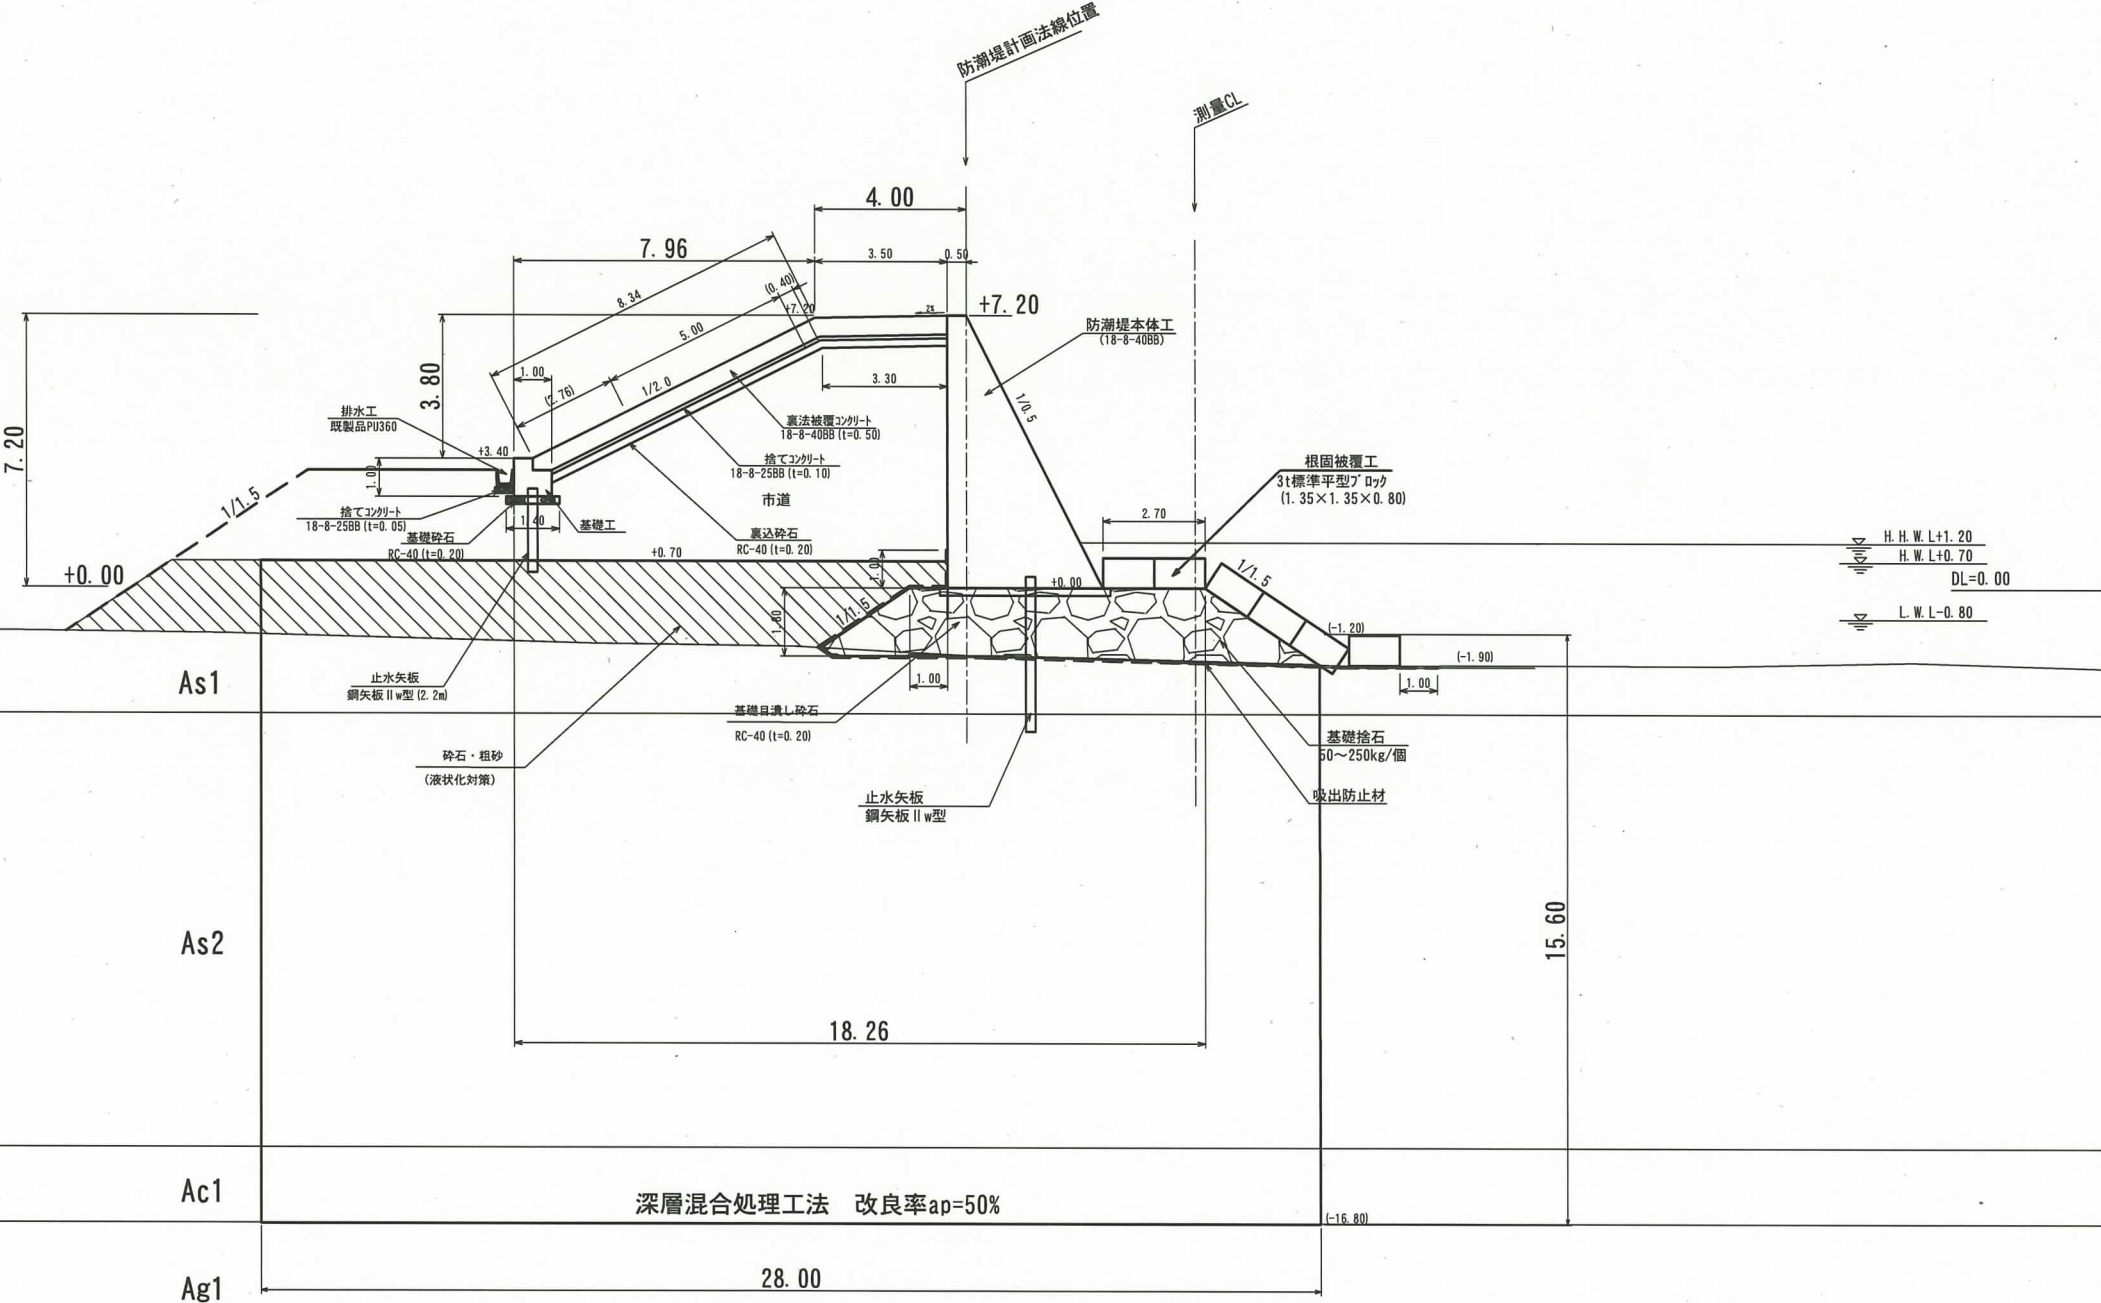

標準構造図 S=1:200



尾崎千岩田海岸 横断図
1:400

