



標準構造図 S=1:200

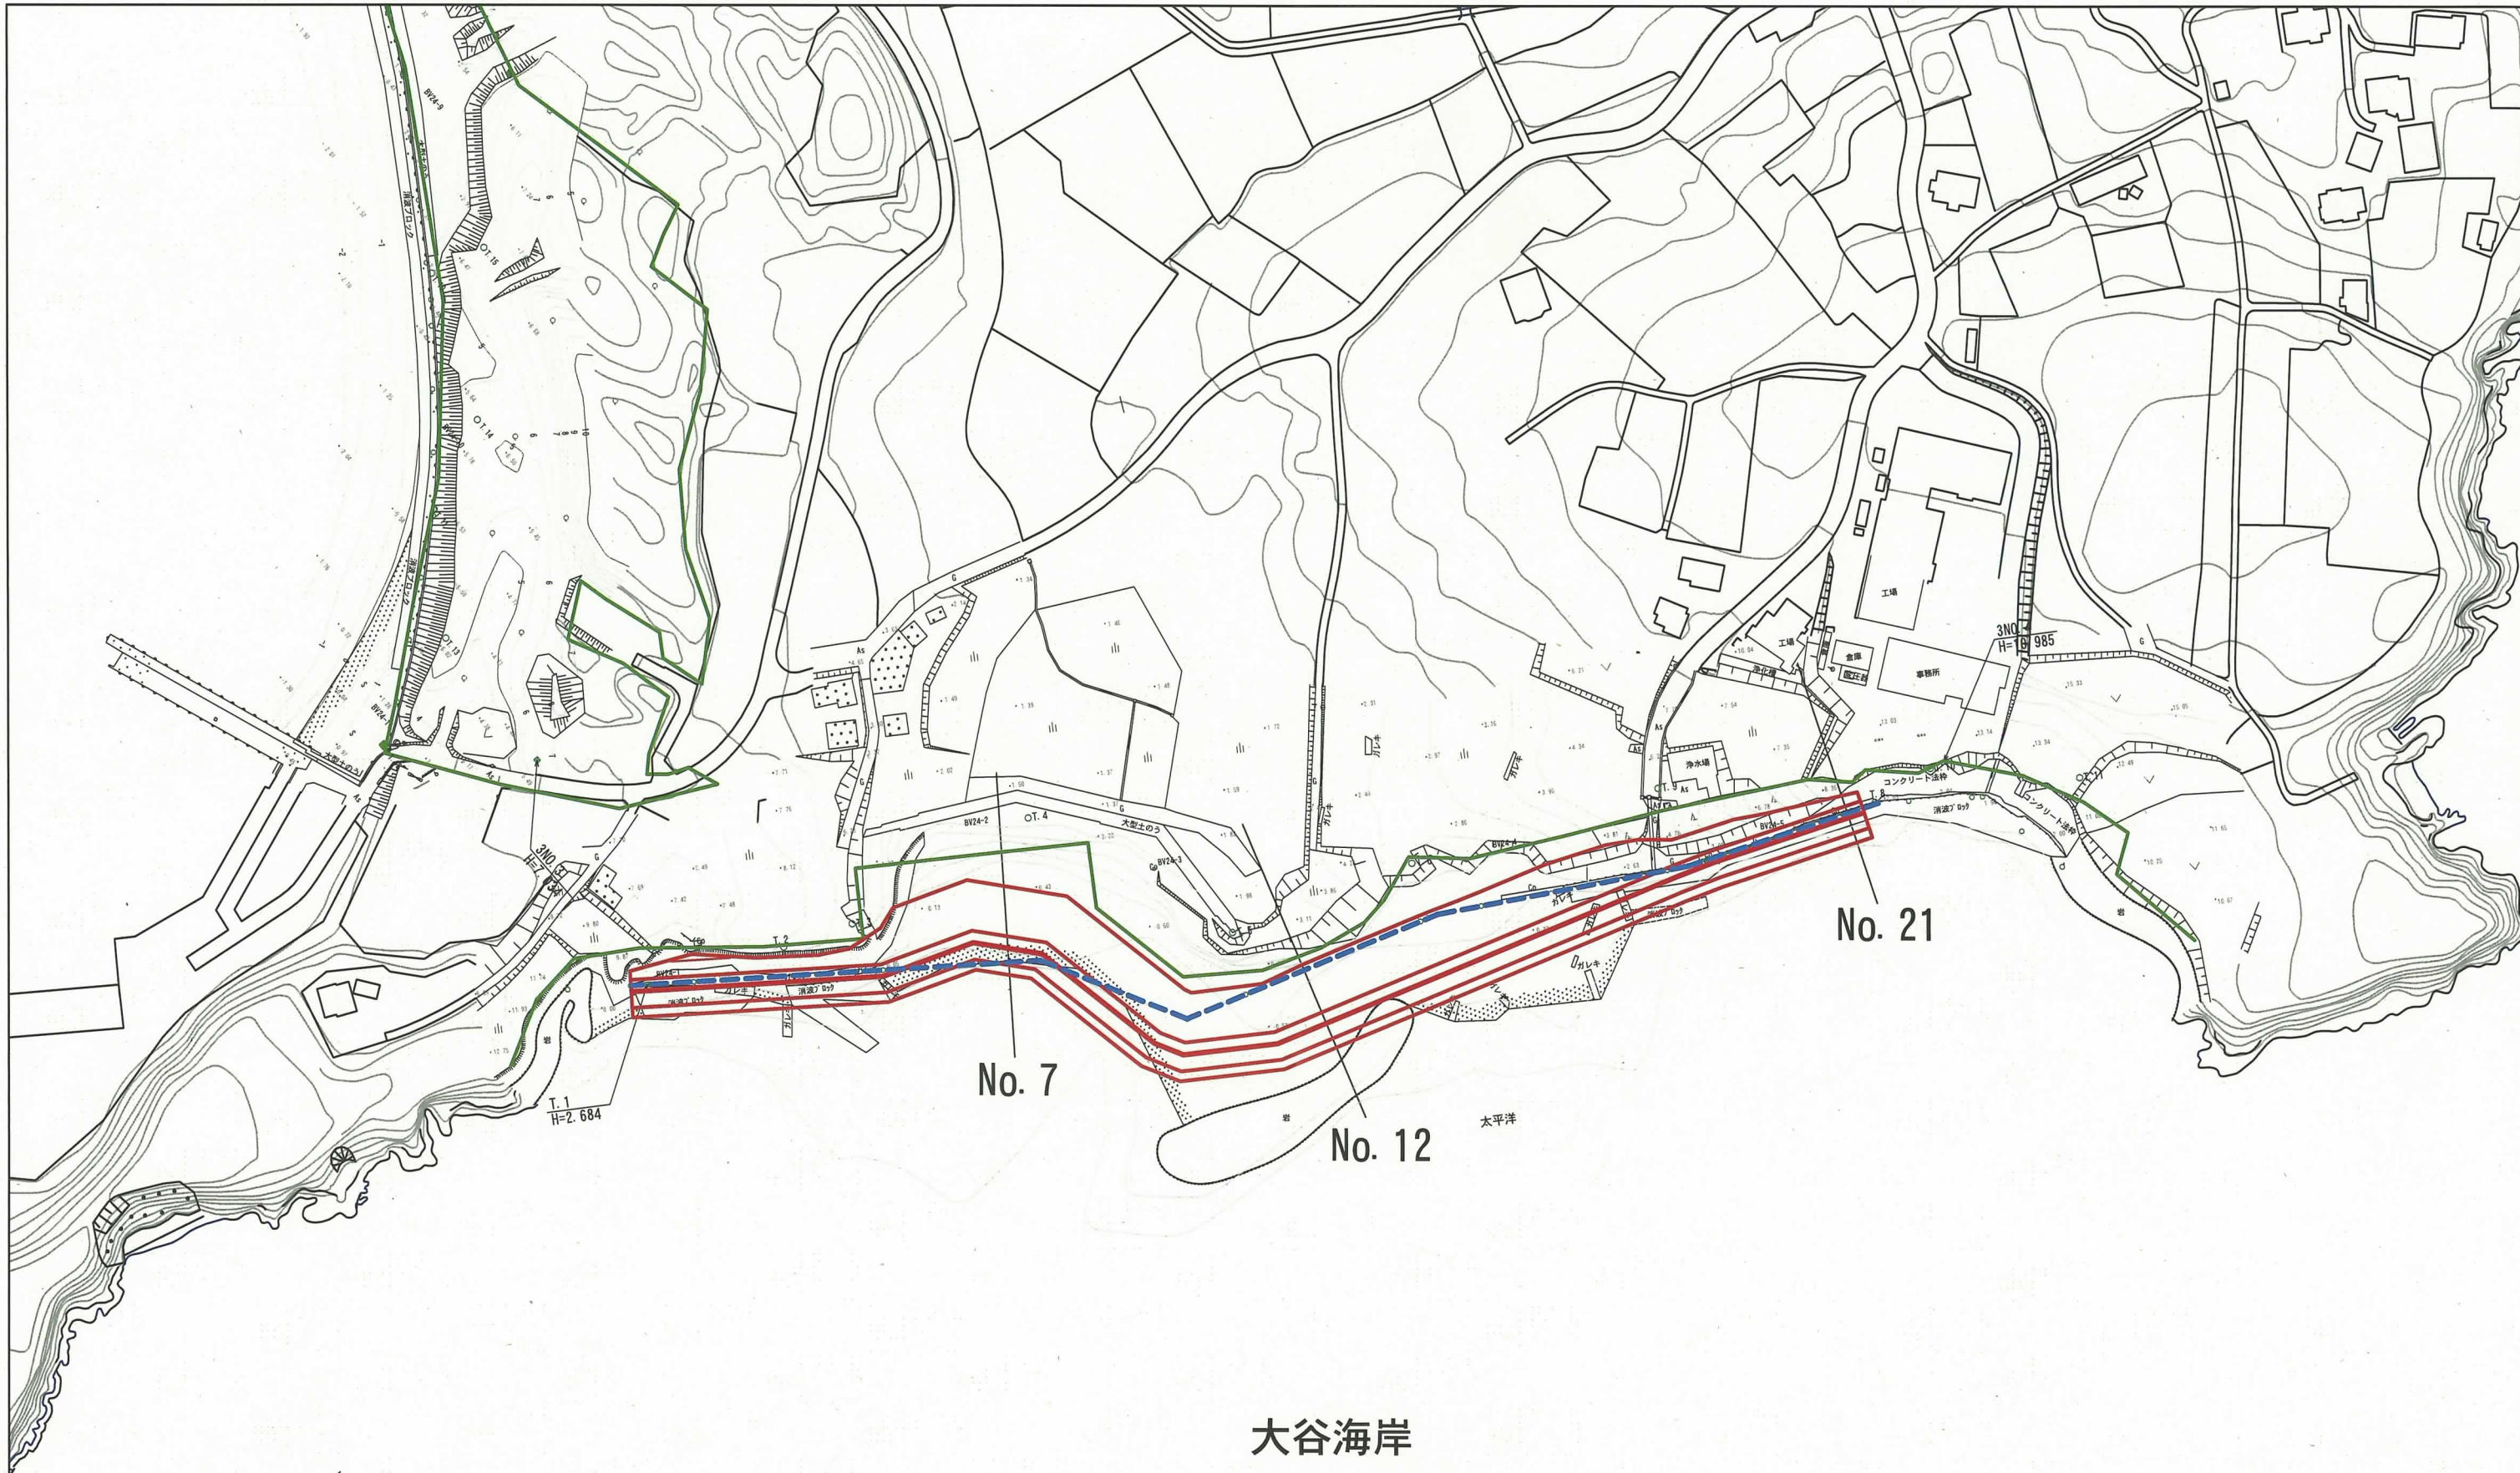

大谷海岸 横断図 1:400

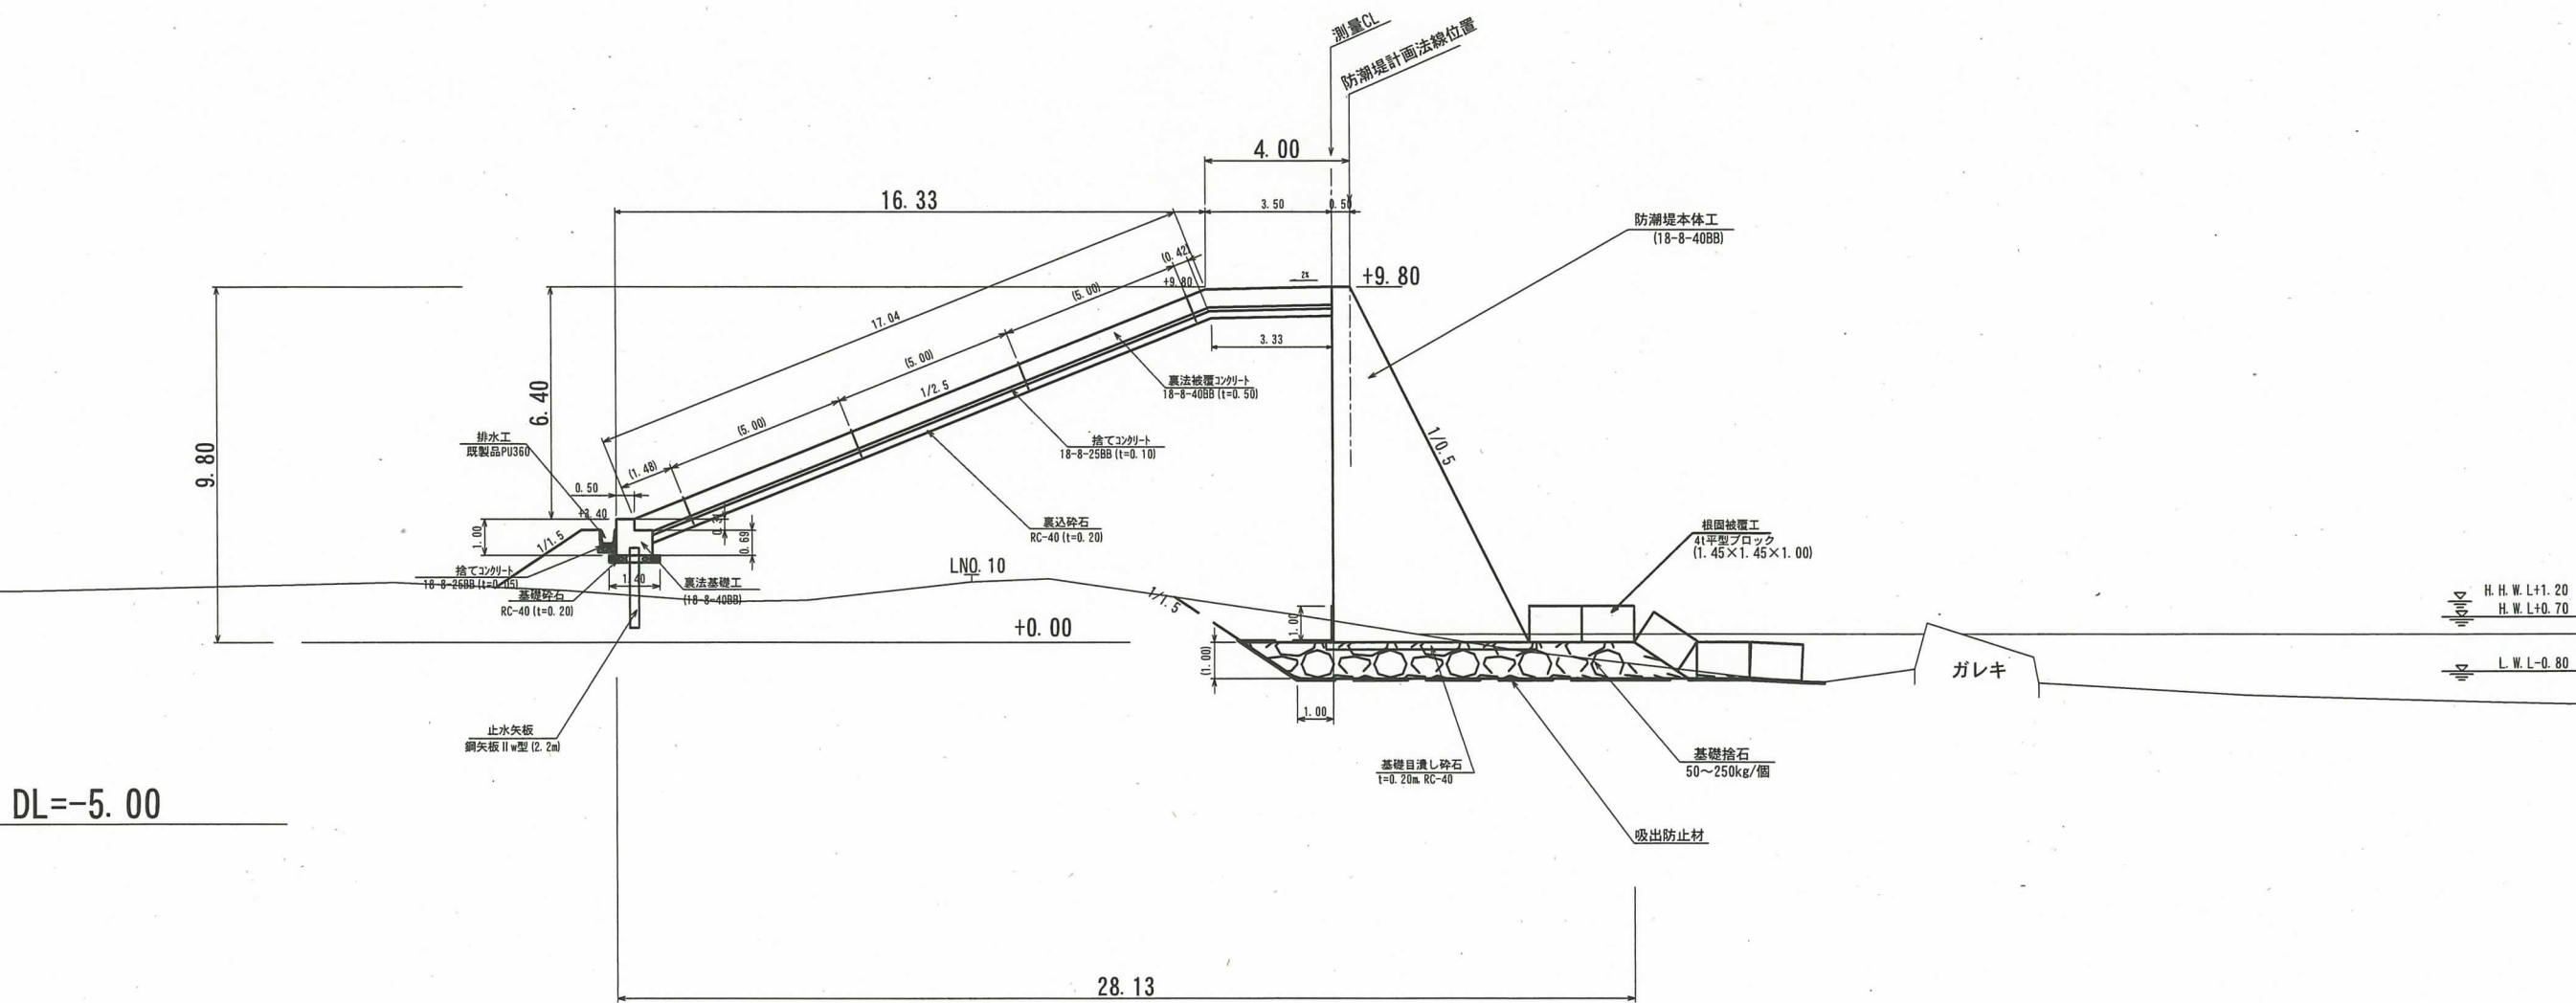