


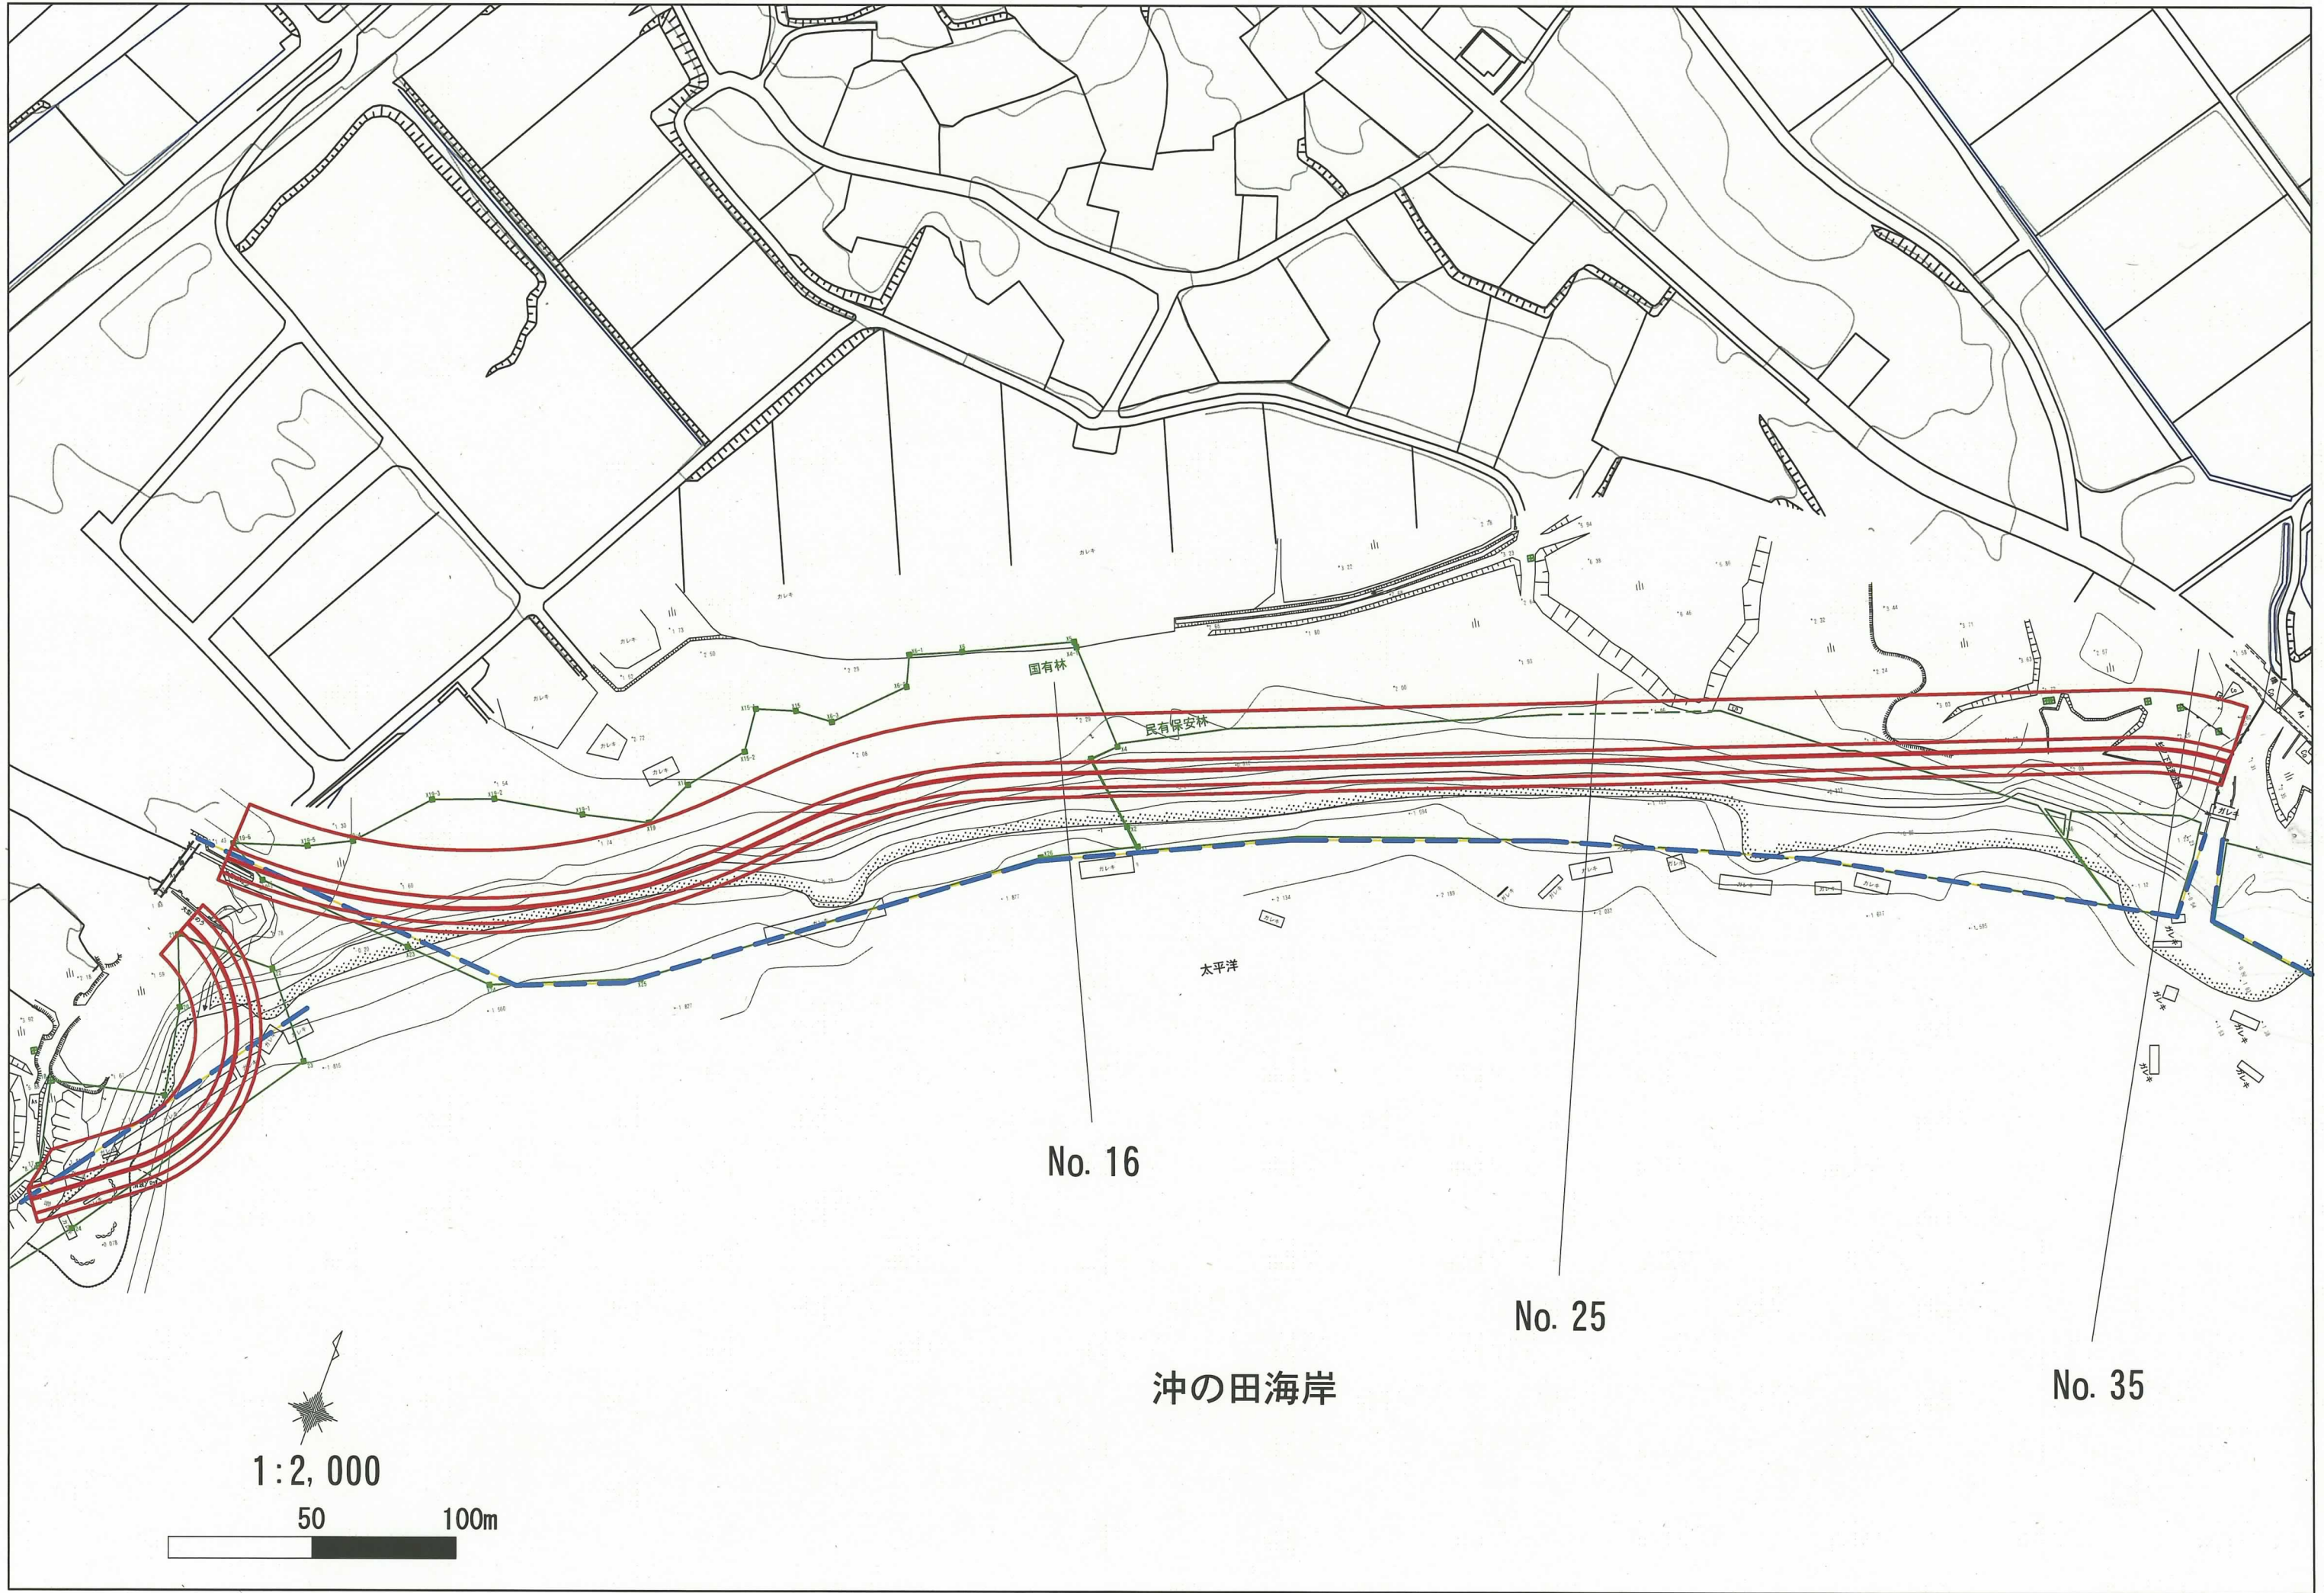

No. 16

No. 25

No. 35

沖の田海岸

太平洋

国有林


民有保安林

1:2,000

50

100m

標準構造図 S=1:200

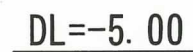

沖ノ田海岸 横断図
1:400

